


Figured dimensions only to be taken from this drawing.

All contractors must visit the site and be responsible for taking and checking dimensions relative to this work.

The architect reserves all copyright of this drawing and design and it must not be copied or reproduced without his consent in writing.


north point

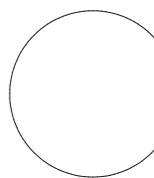

notes



Existing Front Elevation

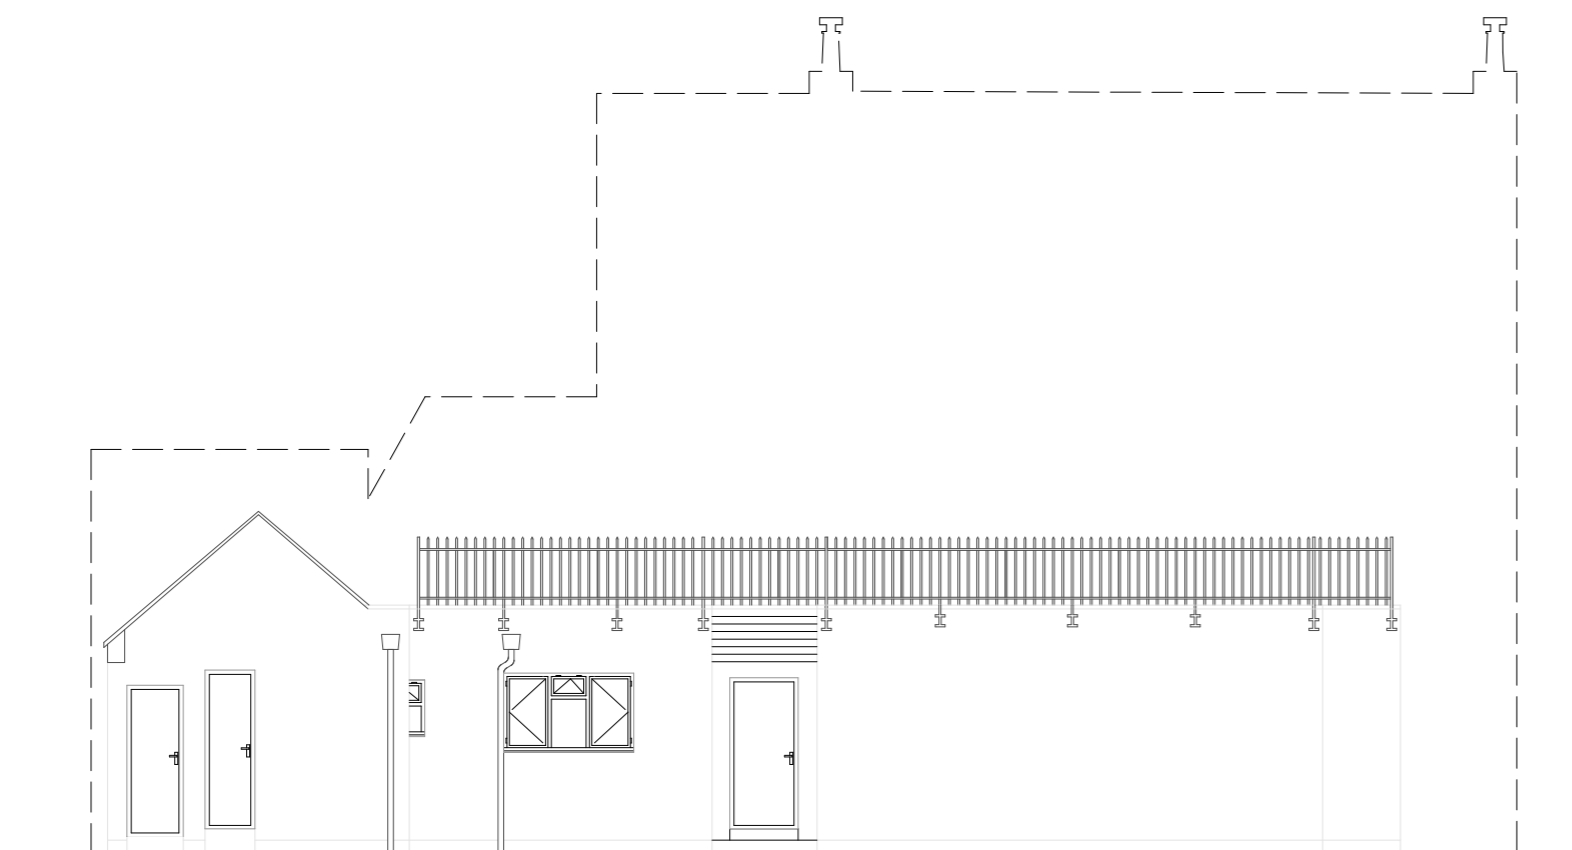

Existing Rear Elevation



Existing (Car Park) Side Elevation

revision

scale 1:100

drawn PMH

date 08/2008

client

Mr. Michael Healy

job

Proposed Public House Reduction, Alterations and Refurbishment:

The Vaughan Arms, Lapley, Staffs.

drawing

EXISTING ELEVATIONS

no.

304/03

STONELEIGH ARCHITECTURAL SERVICES LTD.

GABLE COTTAGE
24A CHURCH ROAD
CODSALL
WOLVERHAMPTON WV8 1ED
TEL 01902 746181 Fax 01902 746388

EXISTING ELEVATIONS - THE VAUGHAN ARMS, LAPLEY