




Figured dimensions only to be taken from this drawing.  
 All contractors must visit the site and be responsible for taking and checking dimensions relative to this work.  
 The architect reserves all copyright of this drawing and design and it must not be copied or reproduced without his consent in writing.

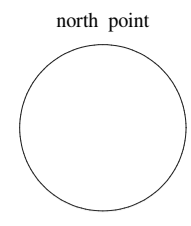

notes

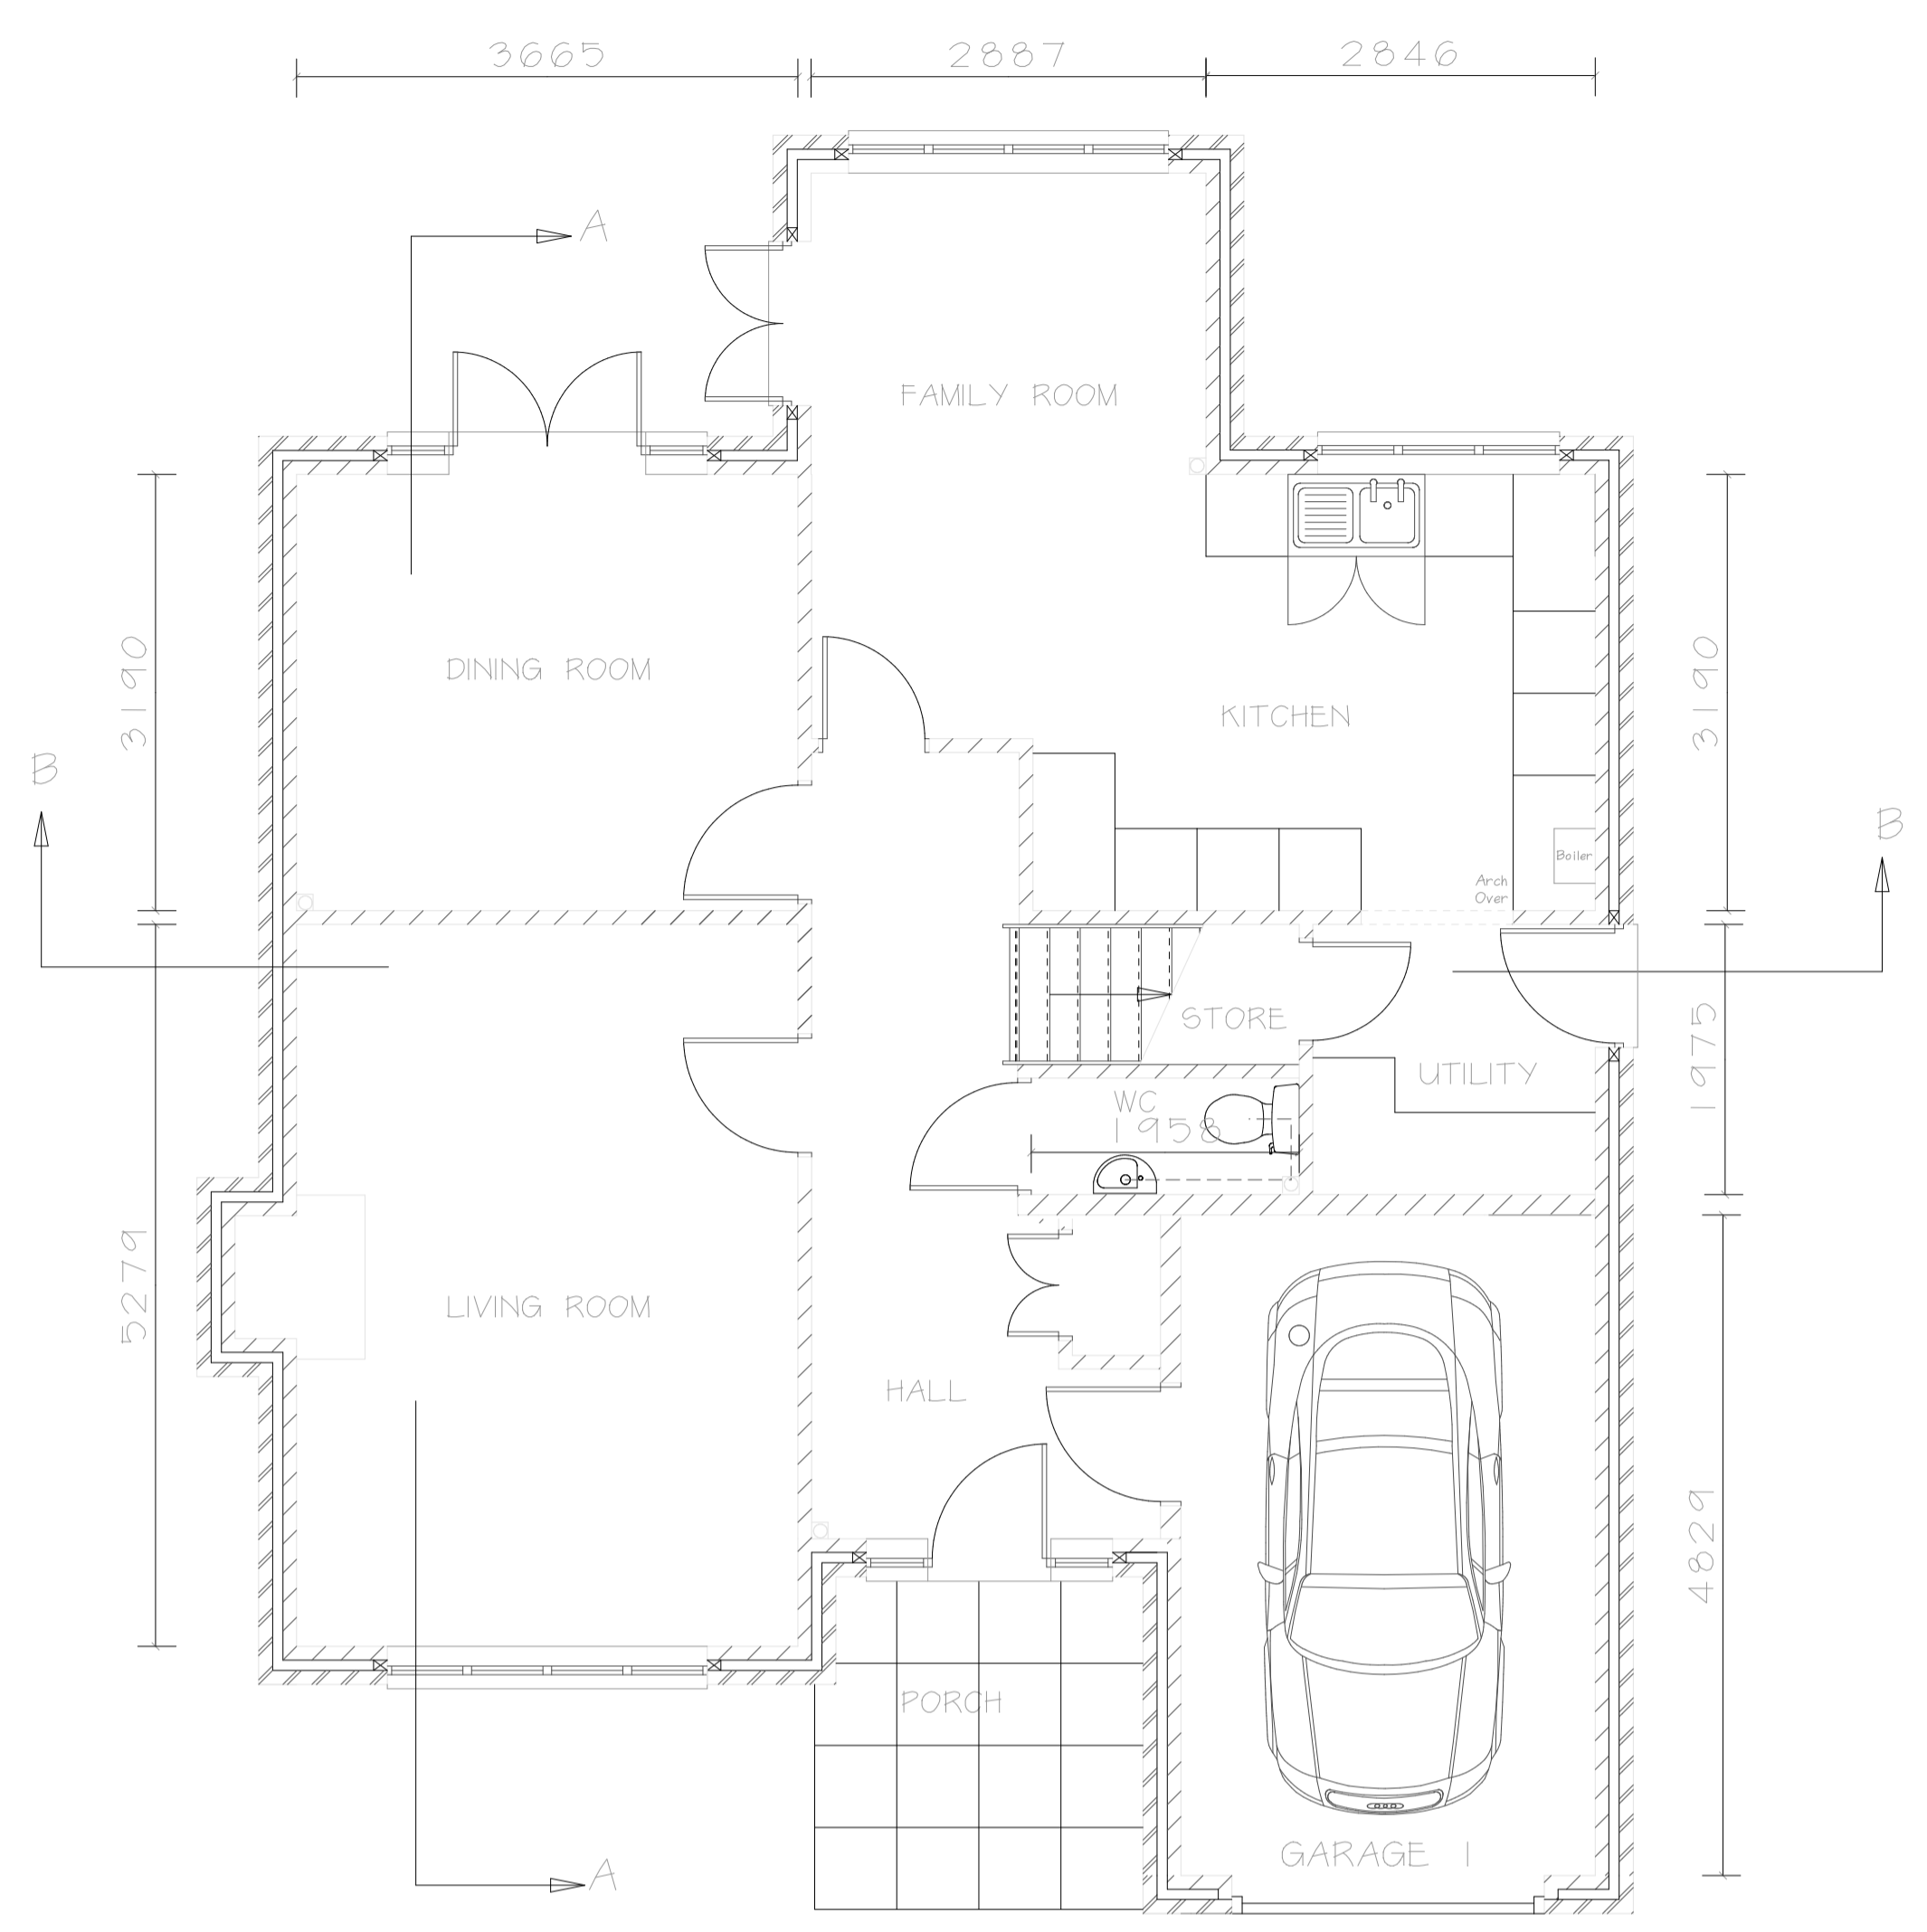

GROUND FLOOR PLAN

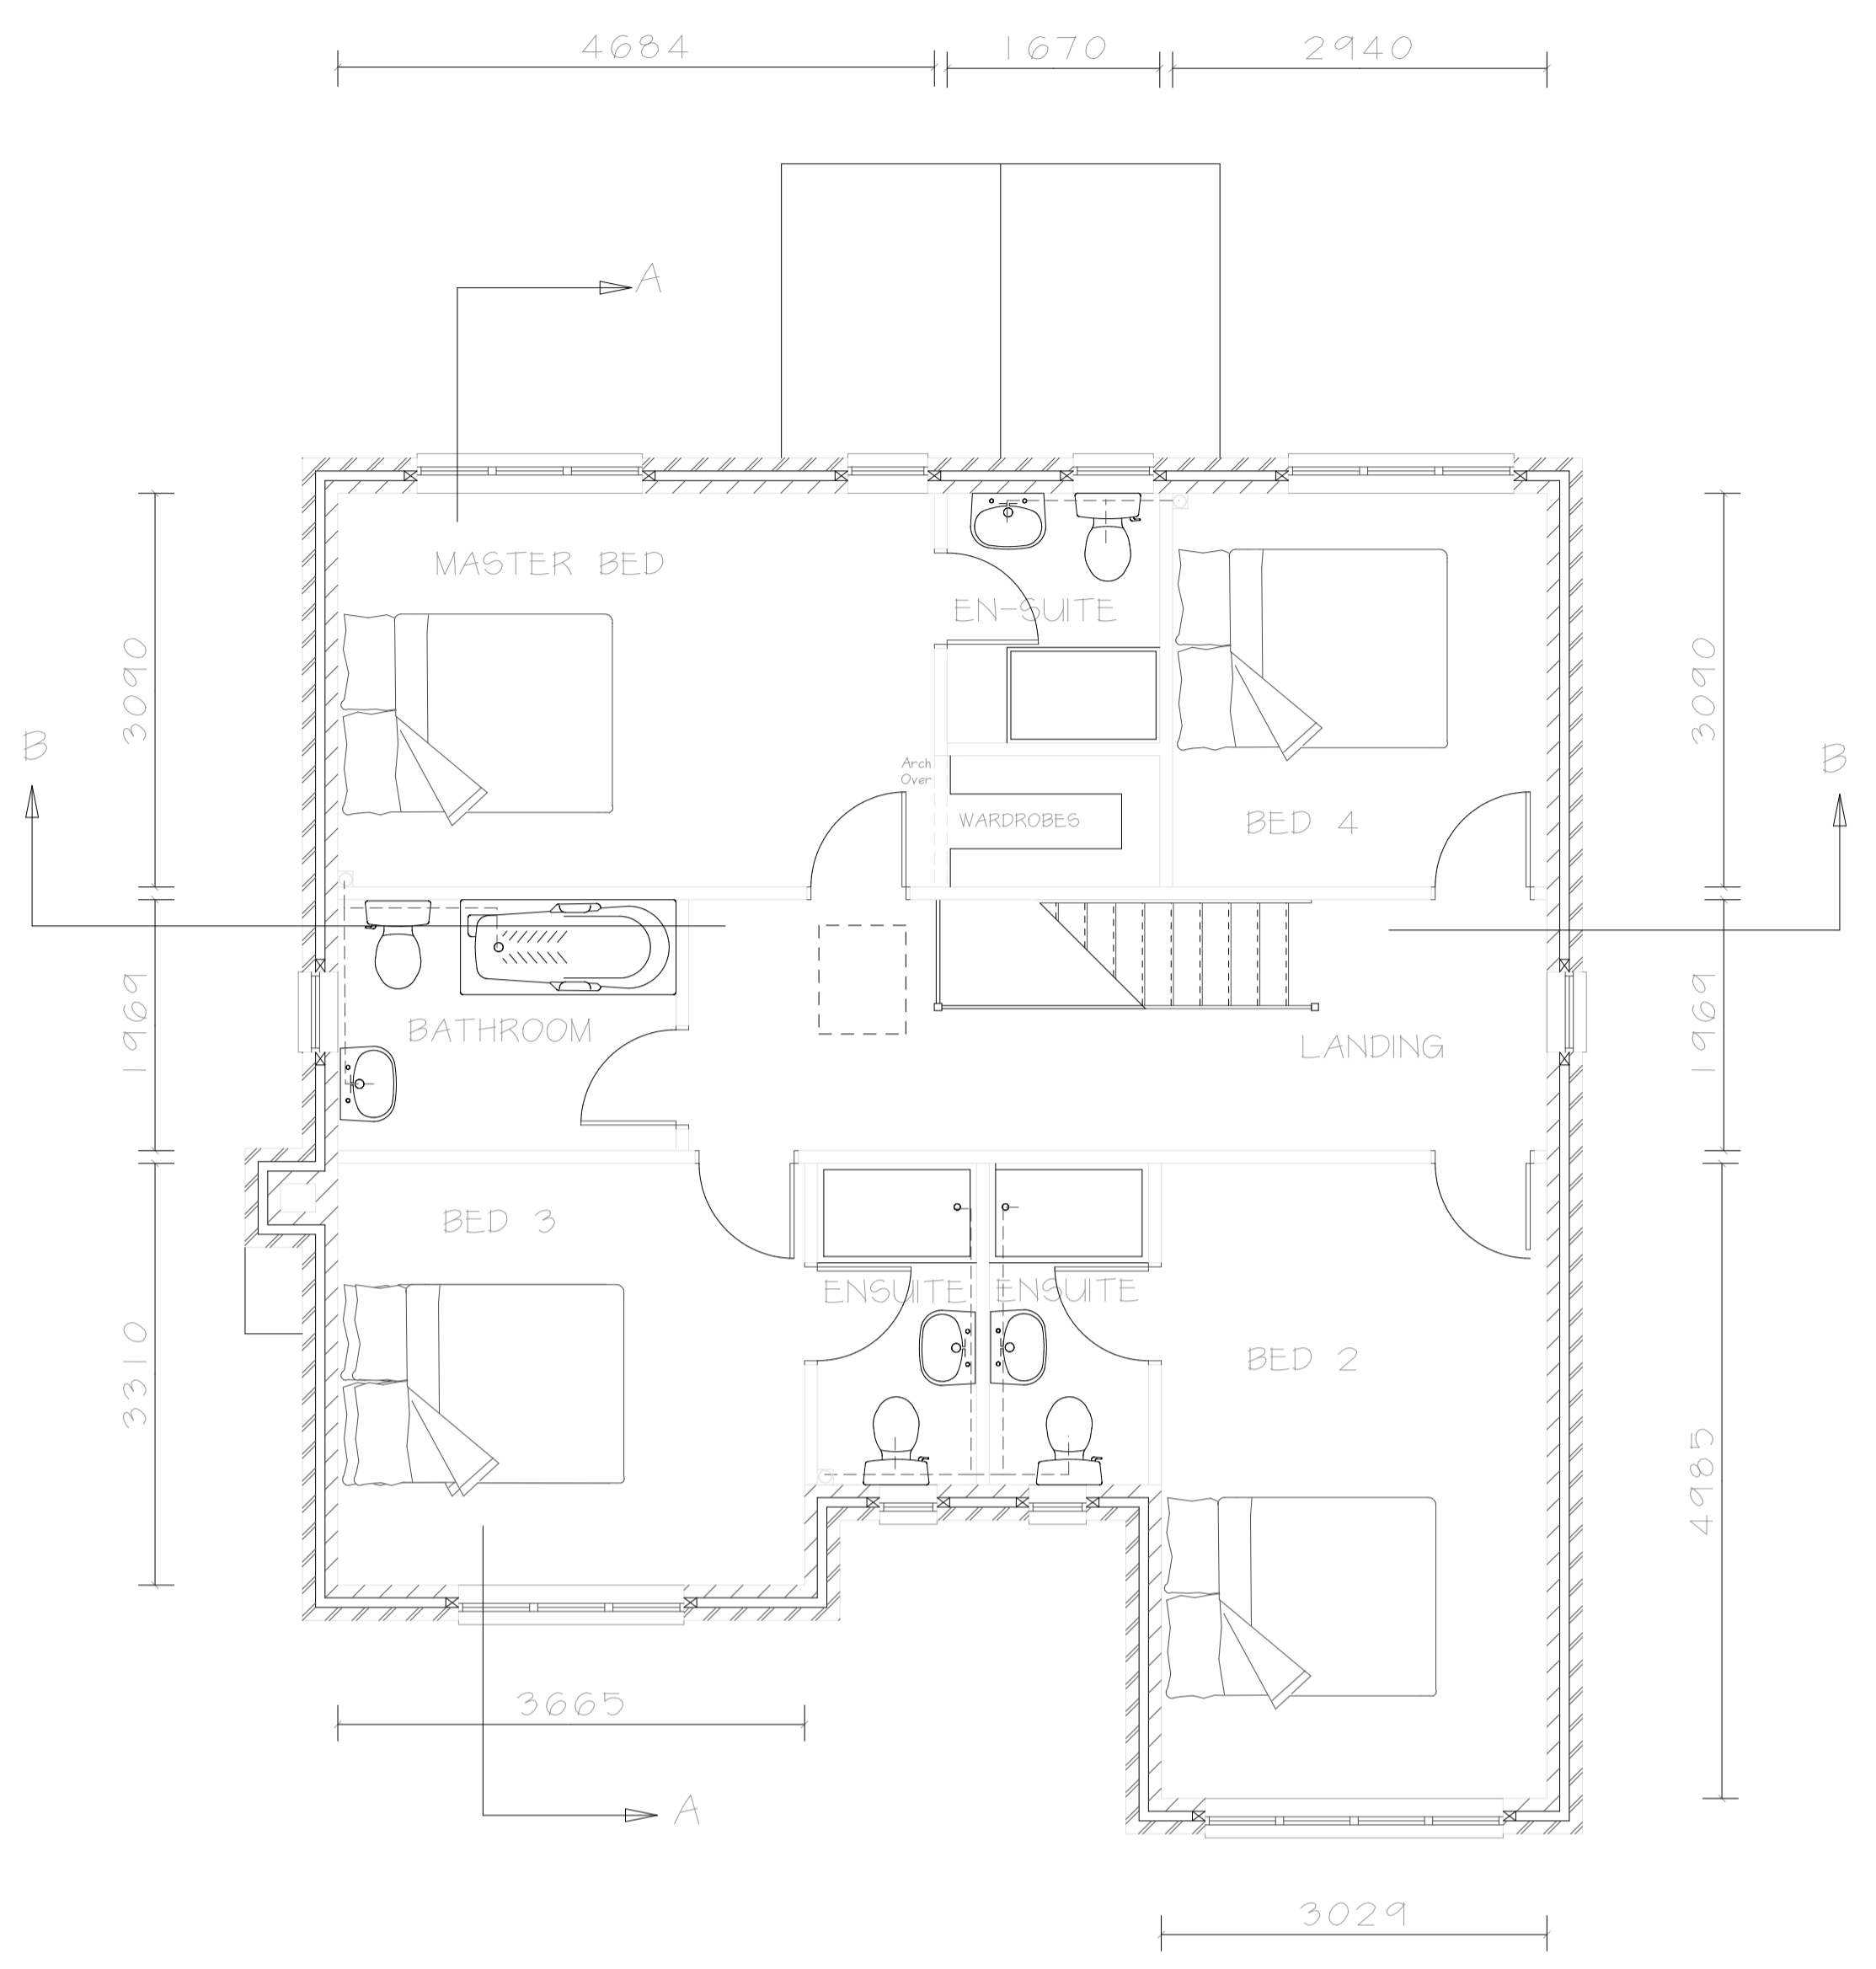

FIRST FLOOR PLAN


Ordnance Survey  
Superplan Data




PROPOSED FRONT ELEVATION



PROPOSED REAR ELEVATION

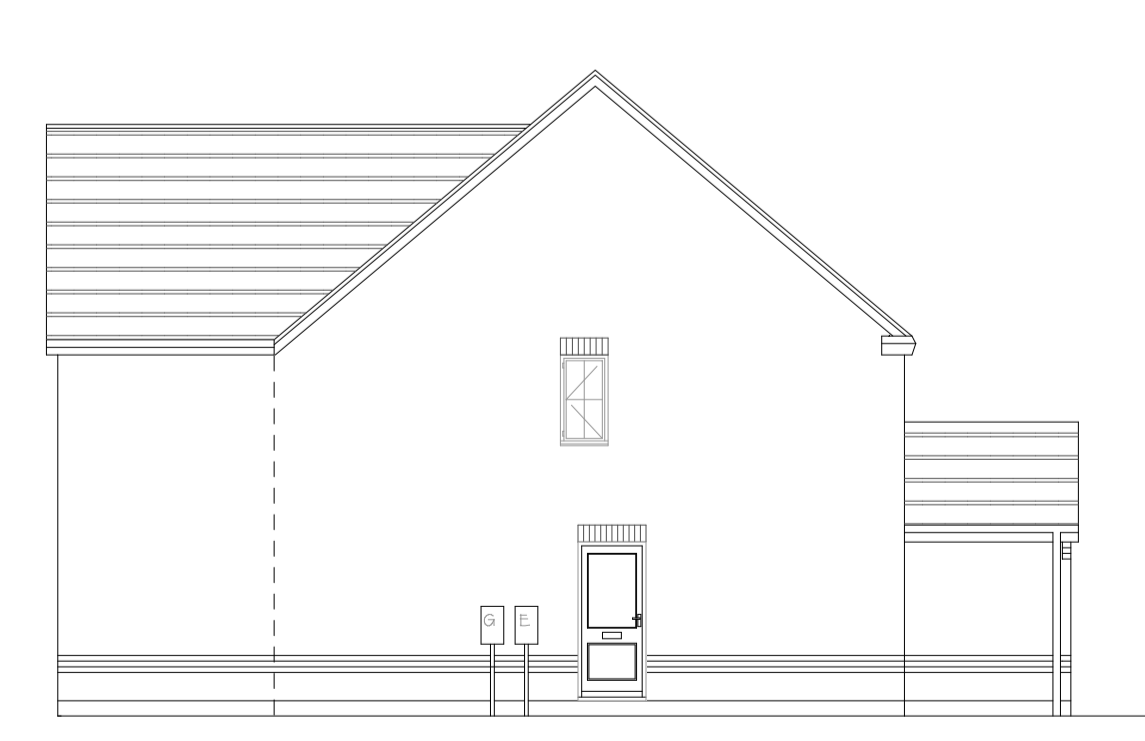

PROPOSED SIDE ELEVATION

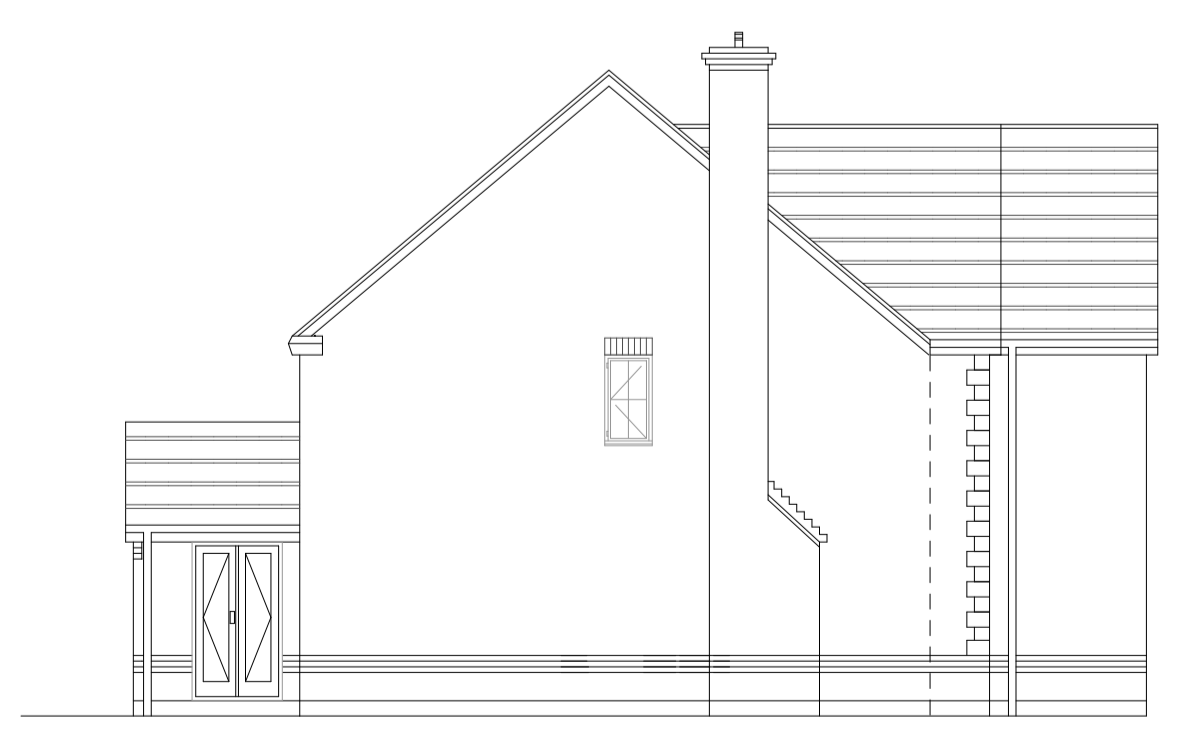

PROPOSED SIDE ELEVATION

B: Revised for Bldg Regs Sept 2006  
 C: Utility, Garage & Bedroom Alterations

revision  
 scale 1:50 / 1:100  
 drawn  
 date MAY 2006  
 client Laycroft Properties Ltd.  
 St. Andrews Hall, Broadway  
 Shifnal, Shropshire.

job  
 Proposed 4 Bed Dwelling  
 Chartley House,  
 Haughton Lane, Shifnal

drawing  
 Proposed Plans  
 And Elevations.

no. JS06 - 07 - 01 C