



Figured dimensions only to be taken from this drawing.

All contractors must visit the site and be responsible for taking and checking dimensions relative to this work.


The architect reserves all copyright of this drawing and design and it must not be copied or reproduced without his consent in writing.

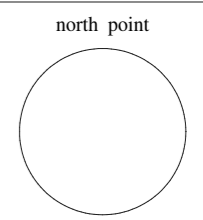


notes

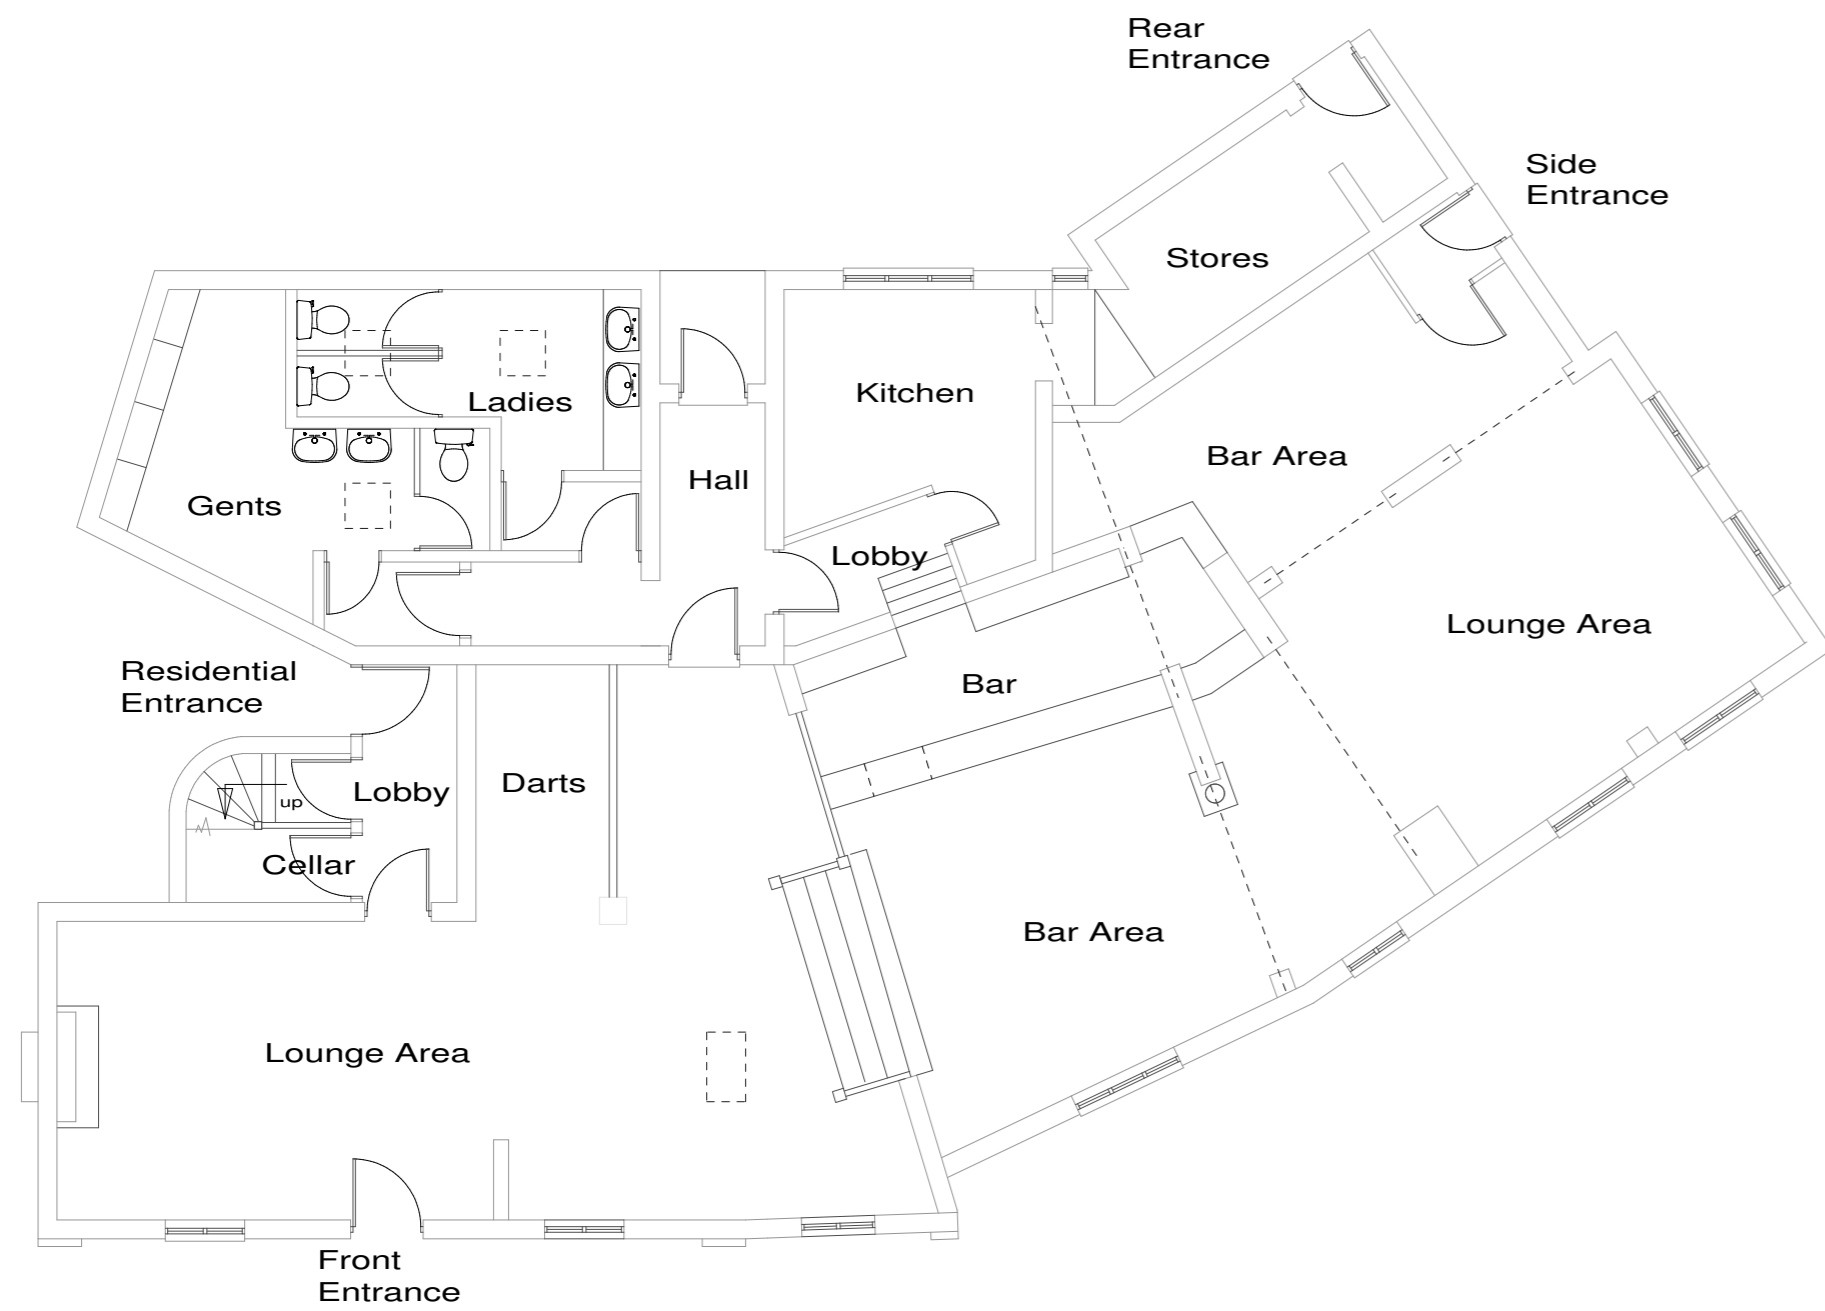

EXISTING GROUND FLOOR PLAN

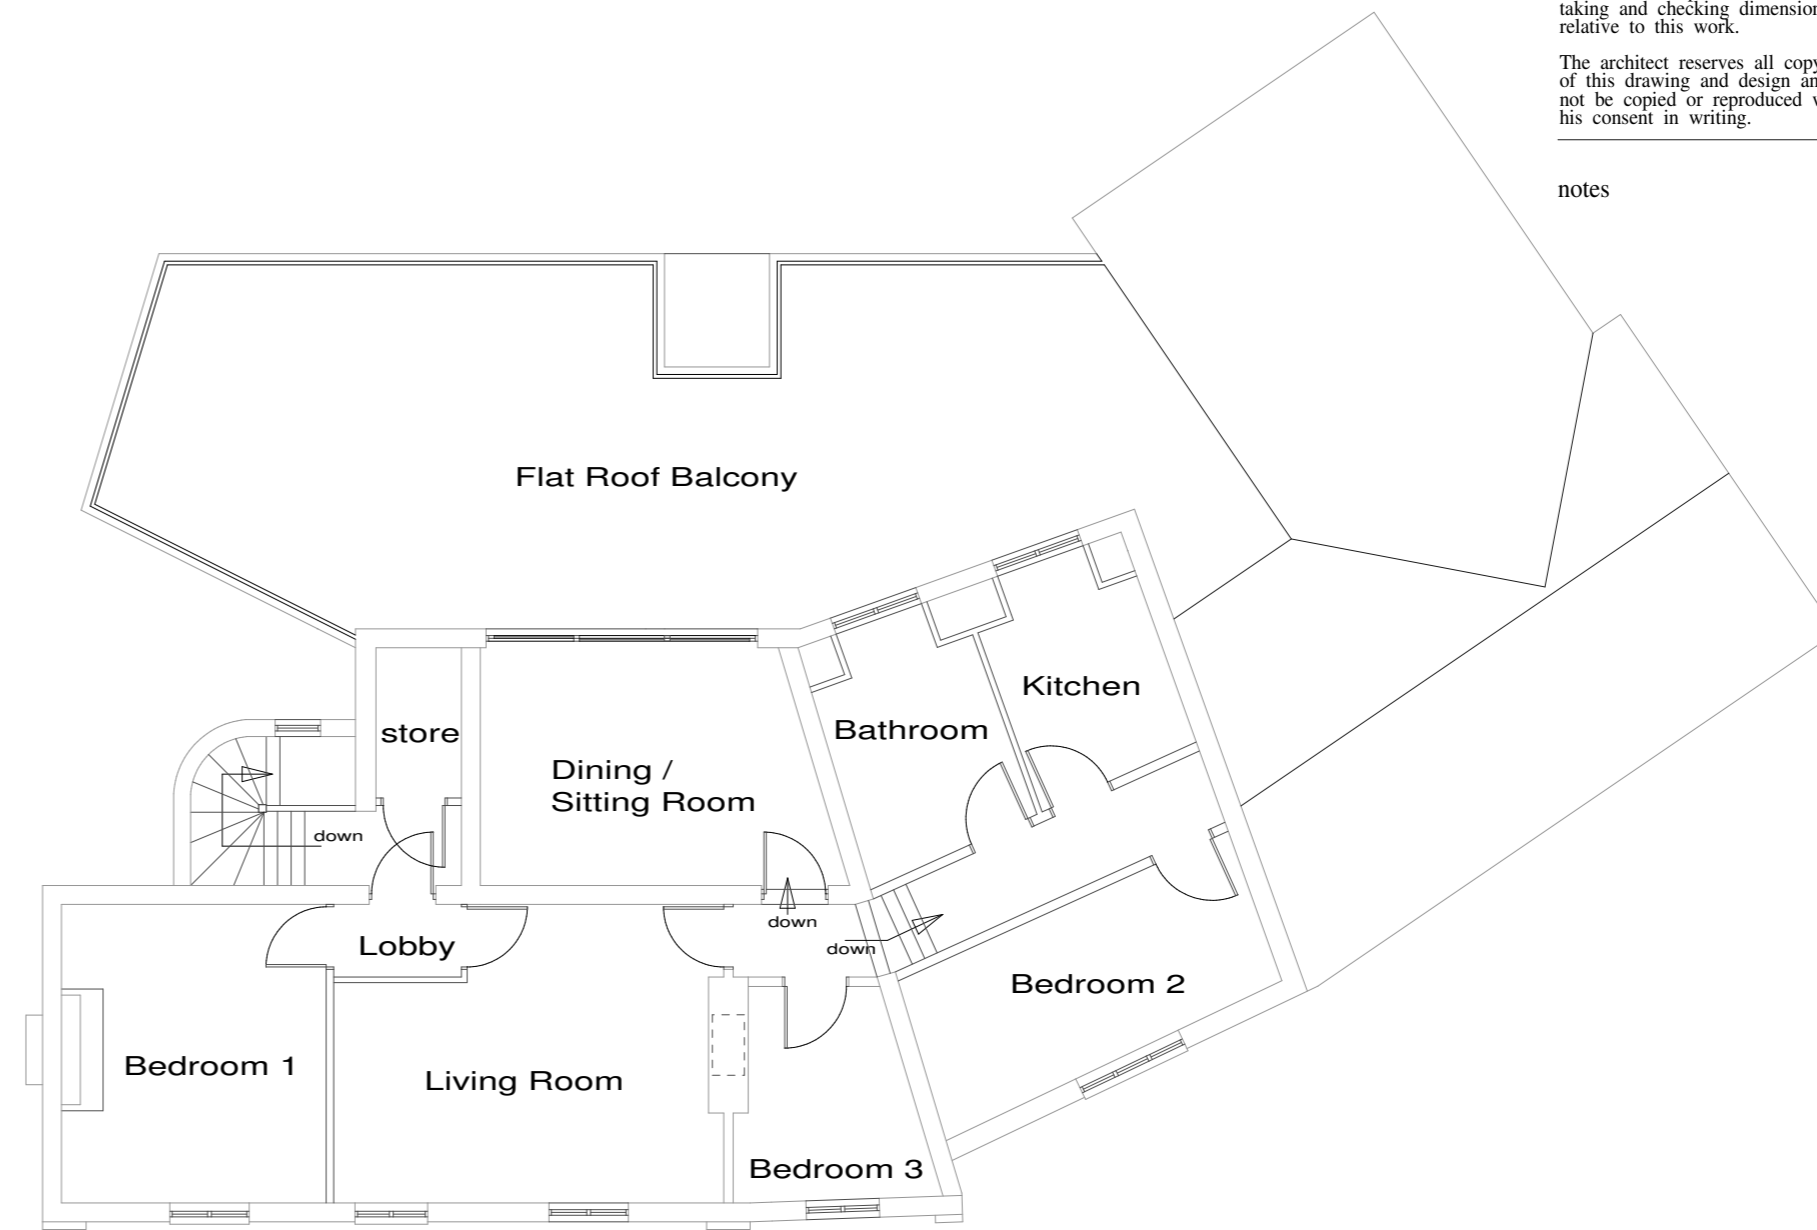


EXISTING FIRST FLOOR PLAN

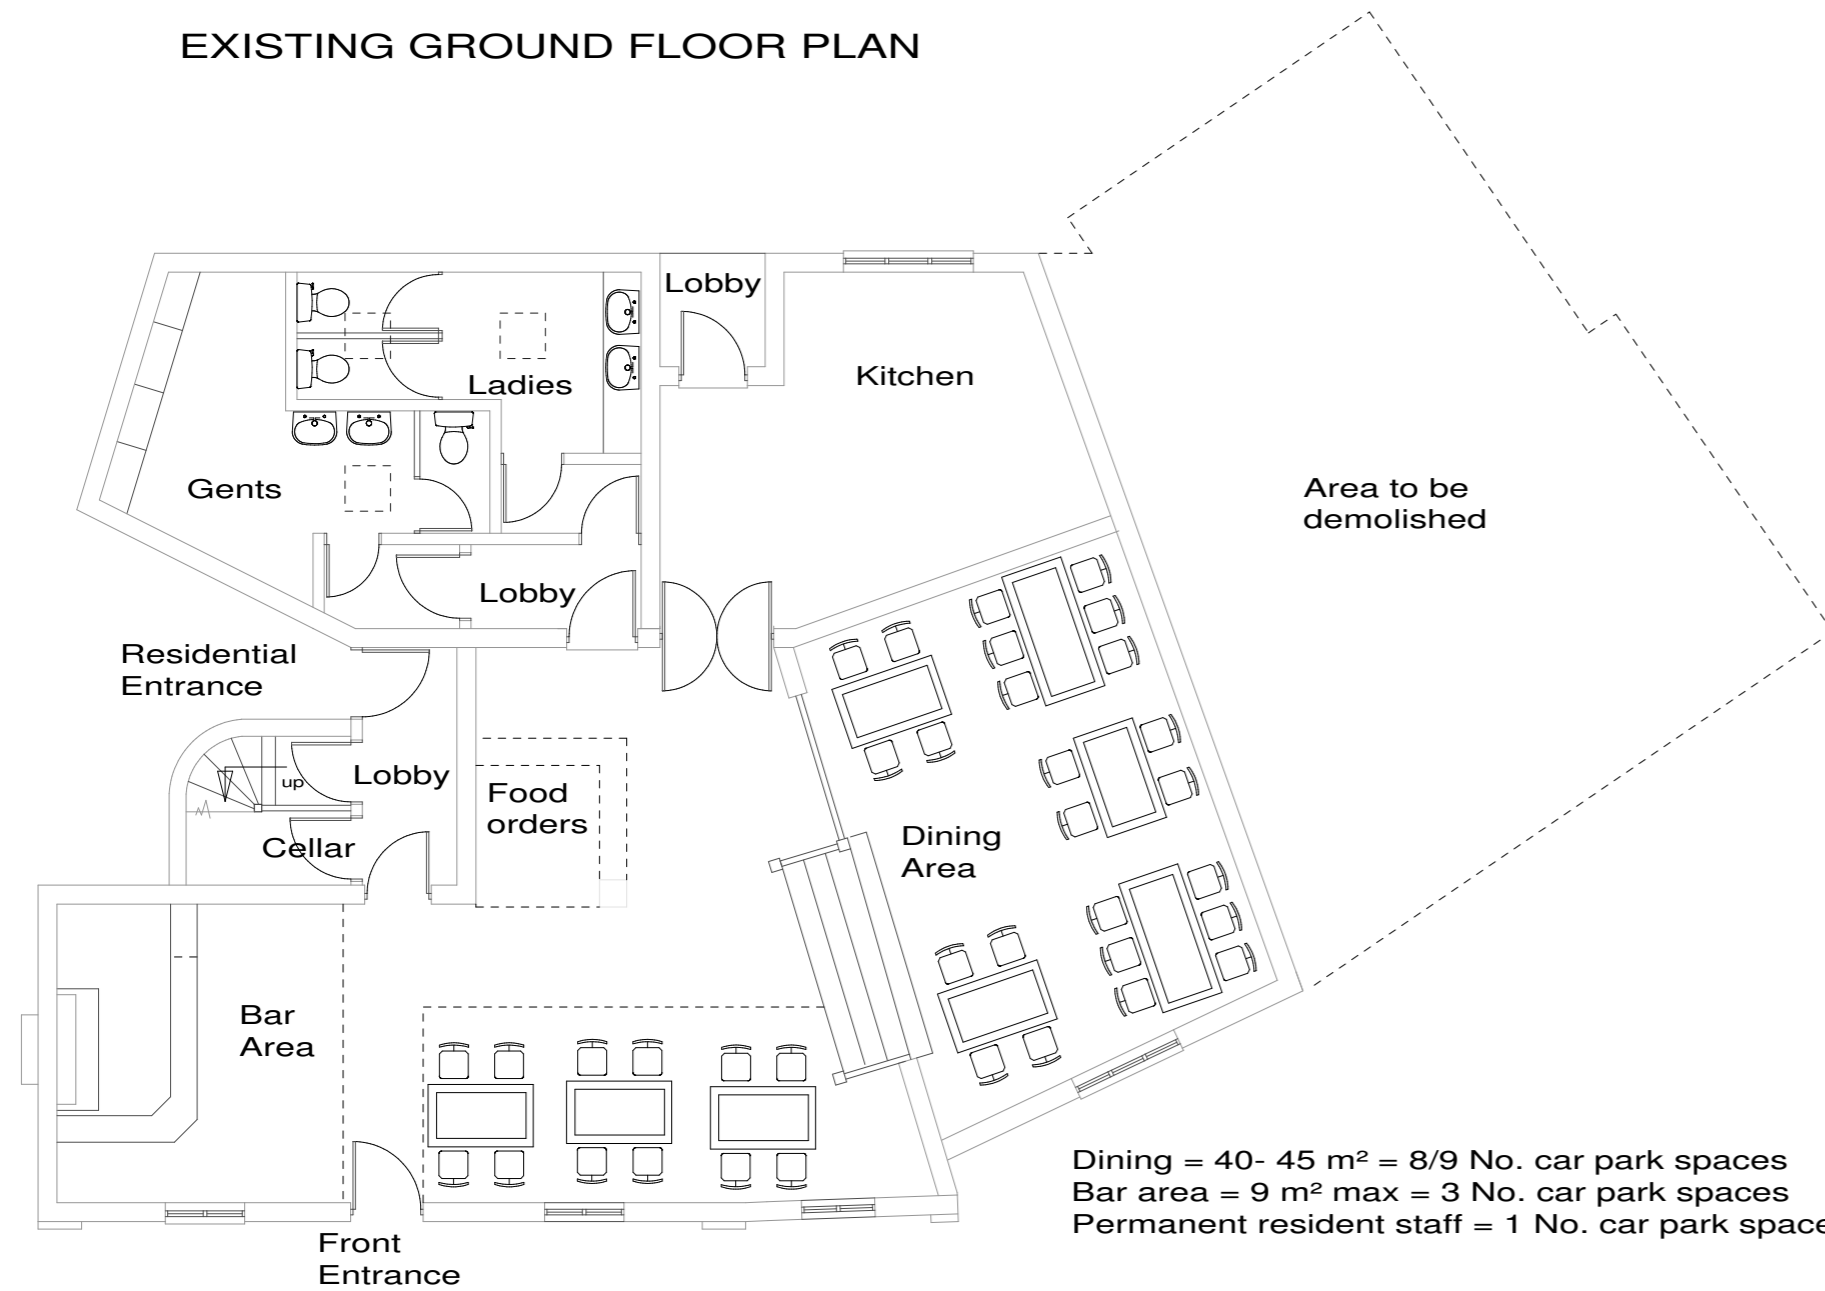

Dining = 40- 45 m² = 8/9 No. car park spaces
 Bar area = 9 m² max = 3 No. car park spaces
 Permanent resident staff = 1 No. car park space

PROPOSED GROUND FLOOR PLAN

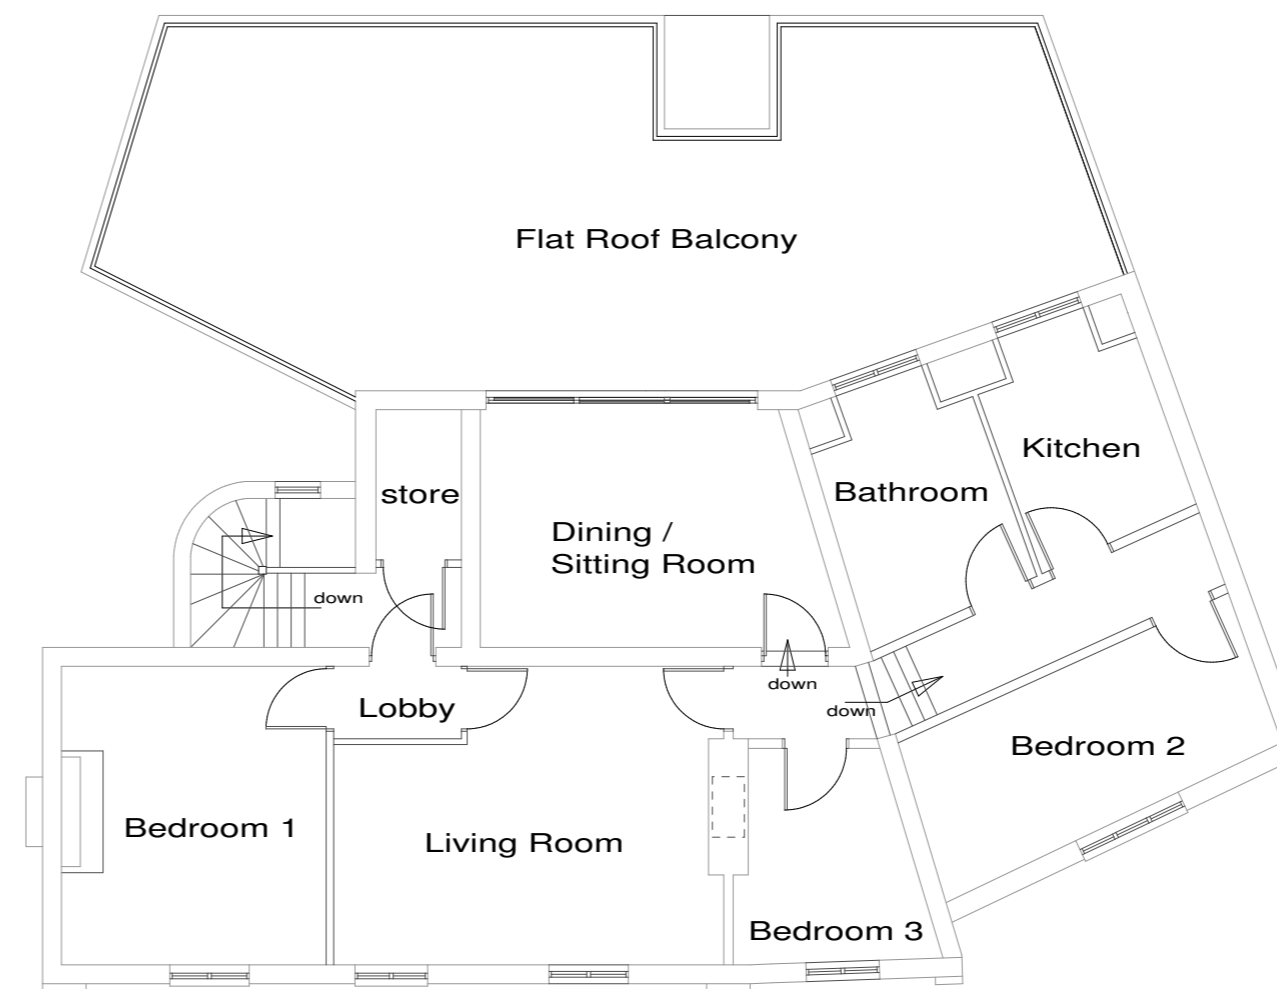

PROPOSED FIRST FLOOR PLAN

revision _____
 scale 1:100
 drawn JOS
 date 06/2008
 client

Mr. Michael Healy

job

Proposed Public House Reduction, Alterations and Refurbishment:

The Vaughan Arms, Lapley, Staffs.

drawing

EXISTING AND PROPOSED:
 FLOOR PLANS

no.
 304 06

STONELEIGH ARCHITECTURAL SERVICES LTD.

GABLE COTTAGE
 24A CHURCH ROAD
 CODSALL
 WOLVERHAMPTON WV8 1ED
 TEL 01902 746181 Fax 01902 746388