



Figured dimensions only to be taken from this drawing.

All contractors must visit the site and be responsible for taking and checking dimensions relative to this work.


The architect reserves all copyright of this drawing and design and it must not be copied or reproduced without his consent in writing.

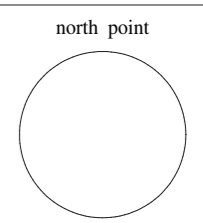


notes

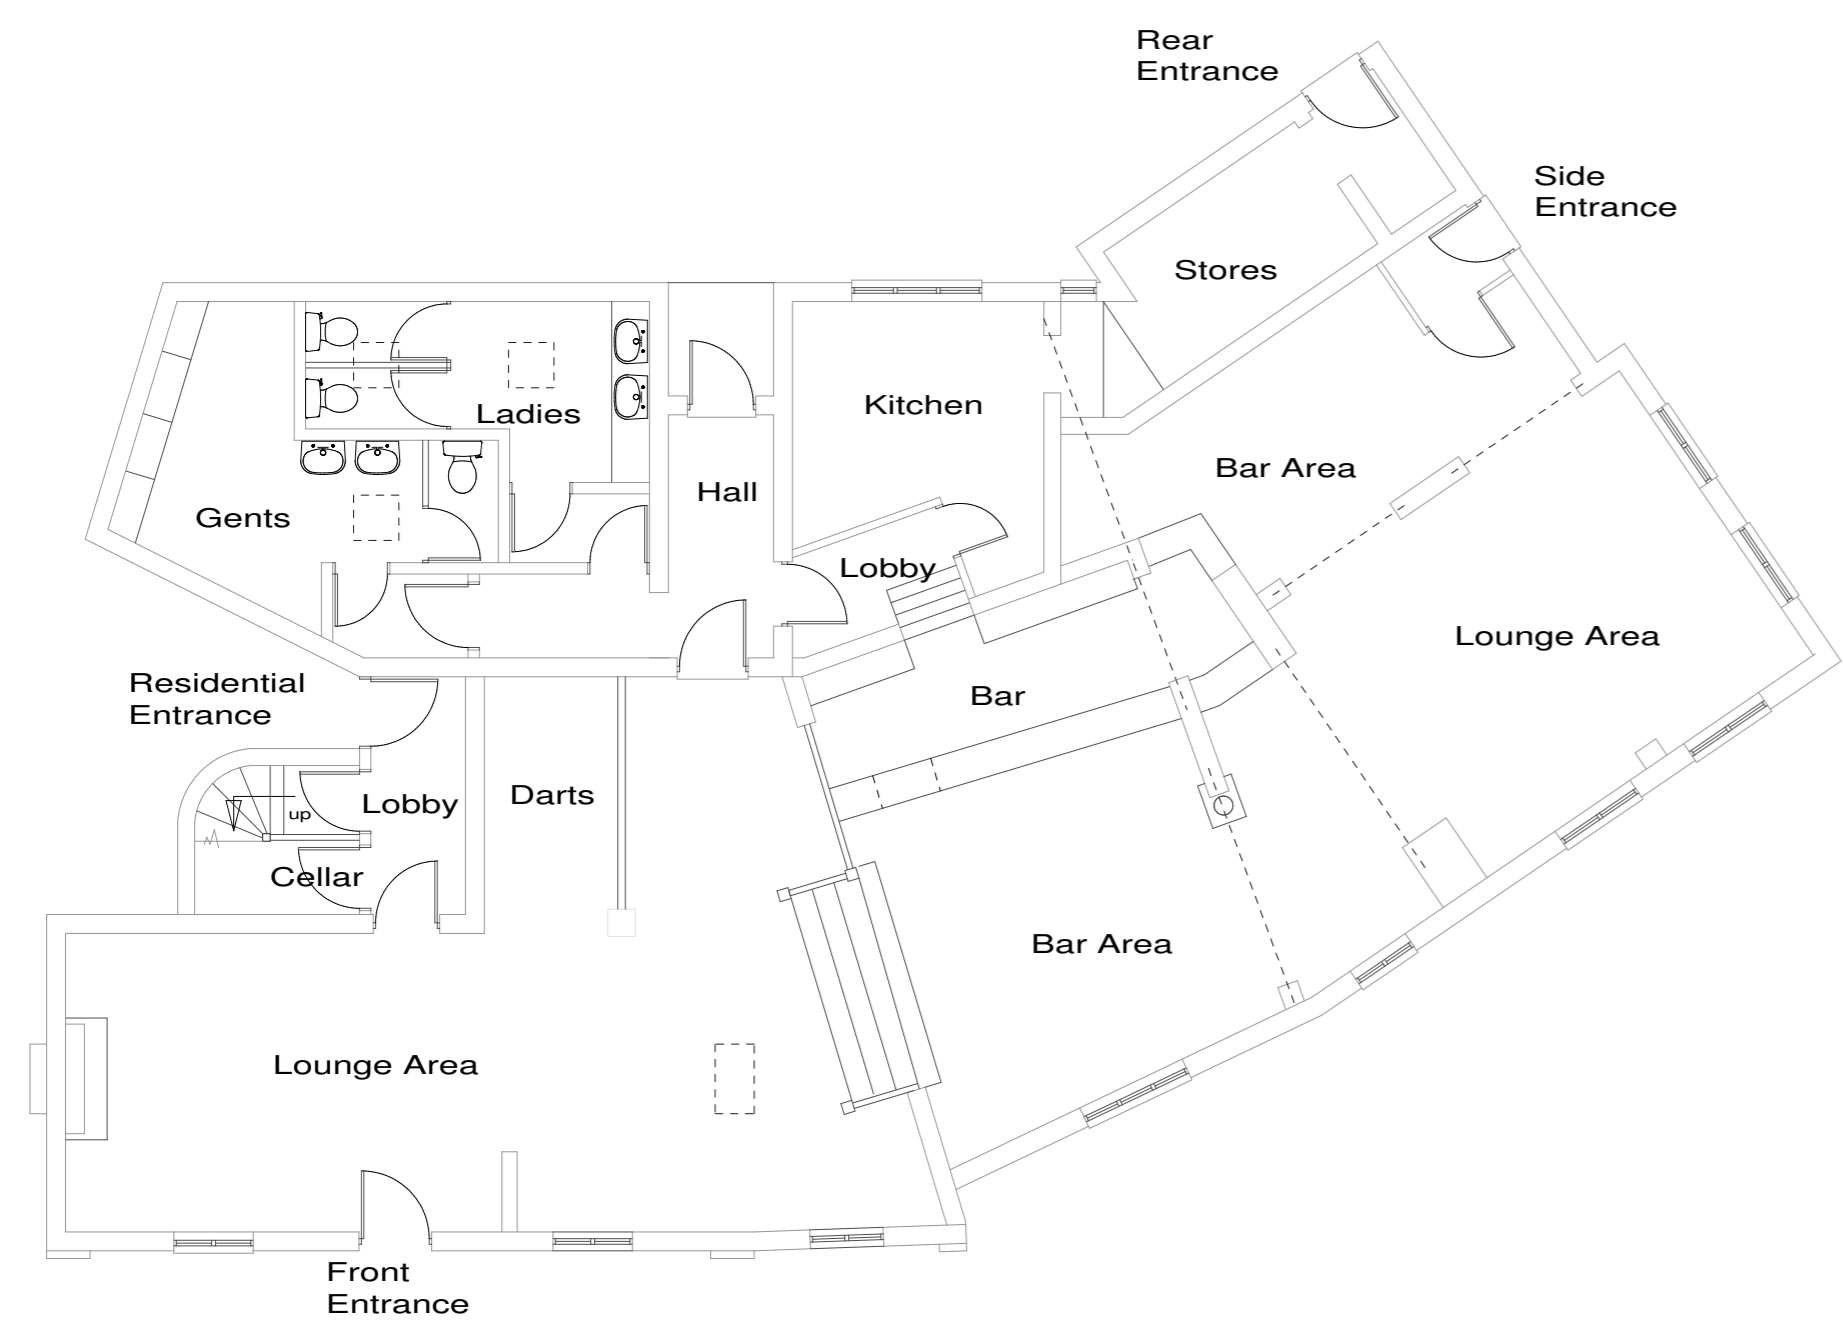


EXISTING GROUND FLOOR PLAN

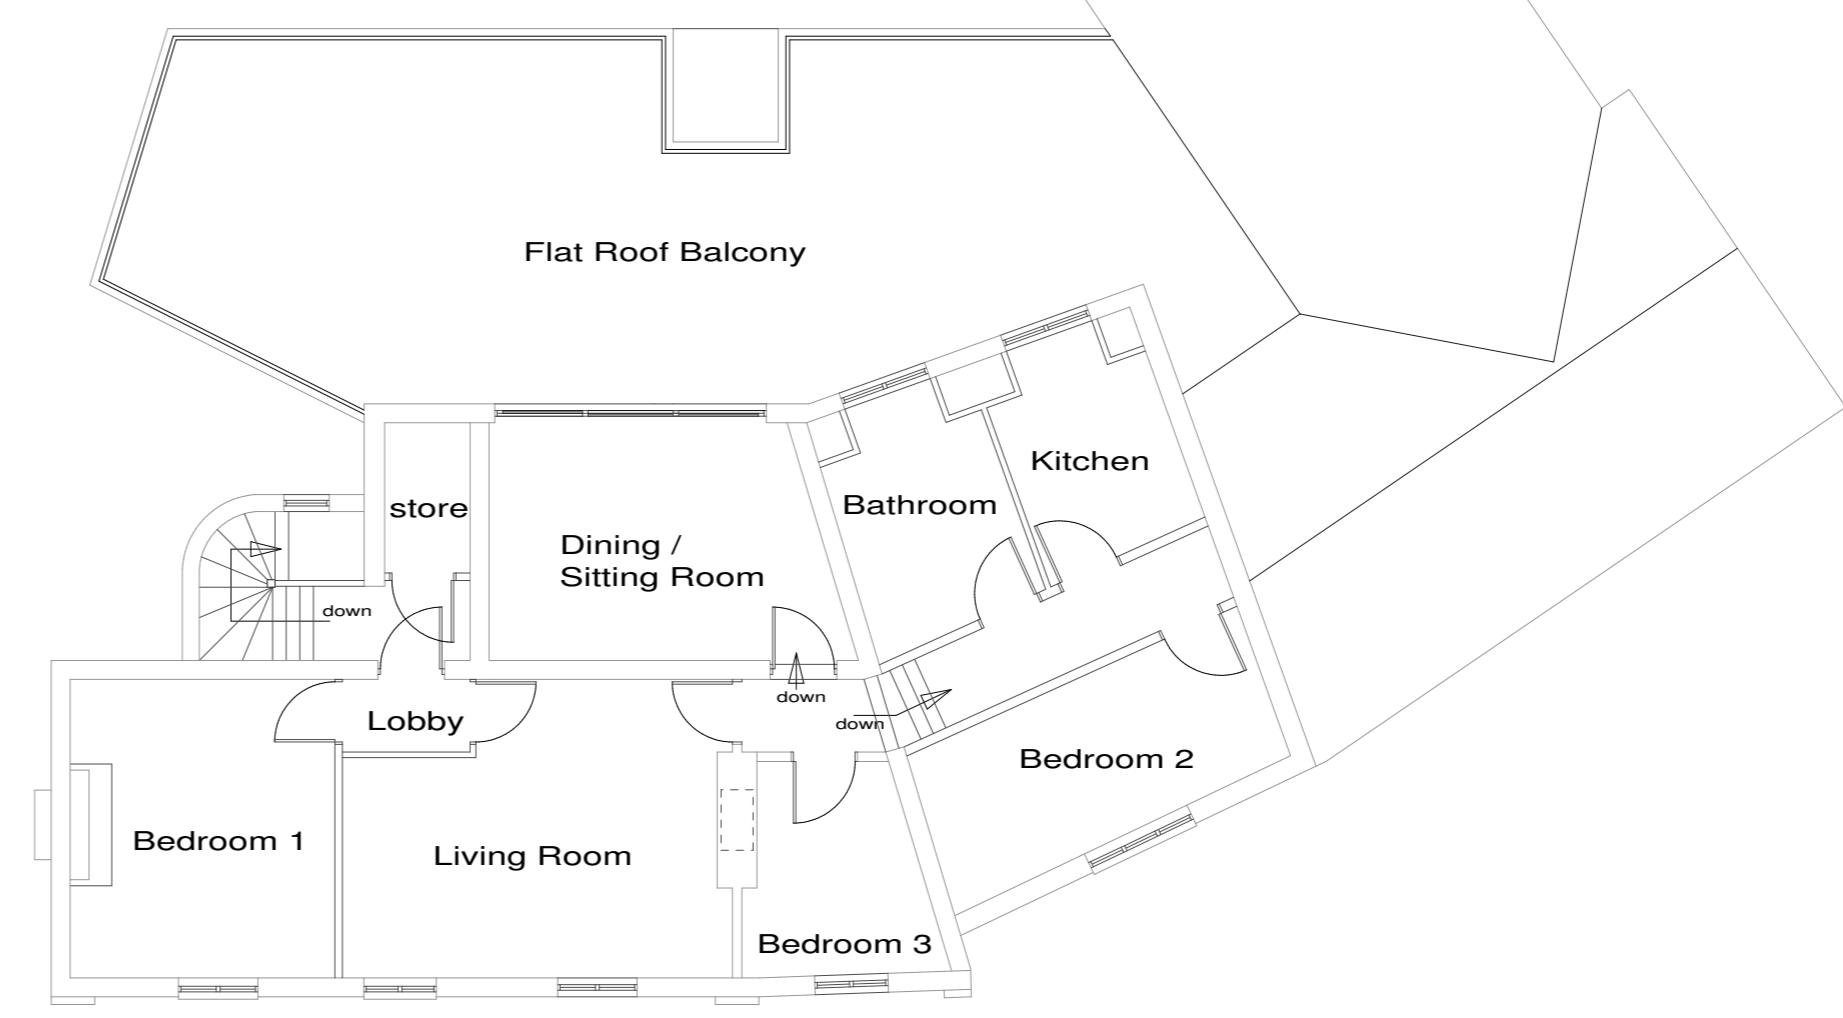

EXISTING FIRST FLOOR PLAN

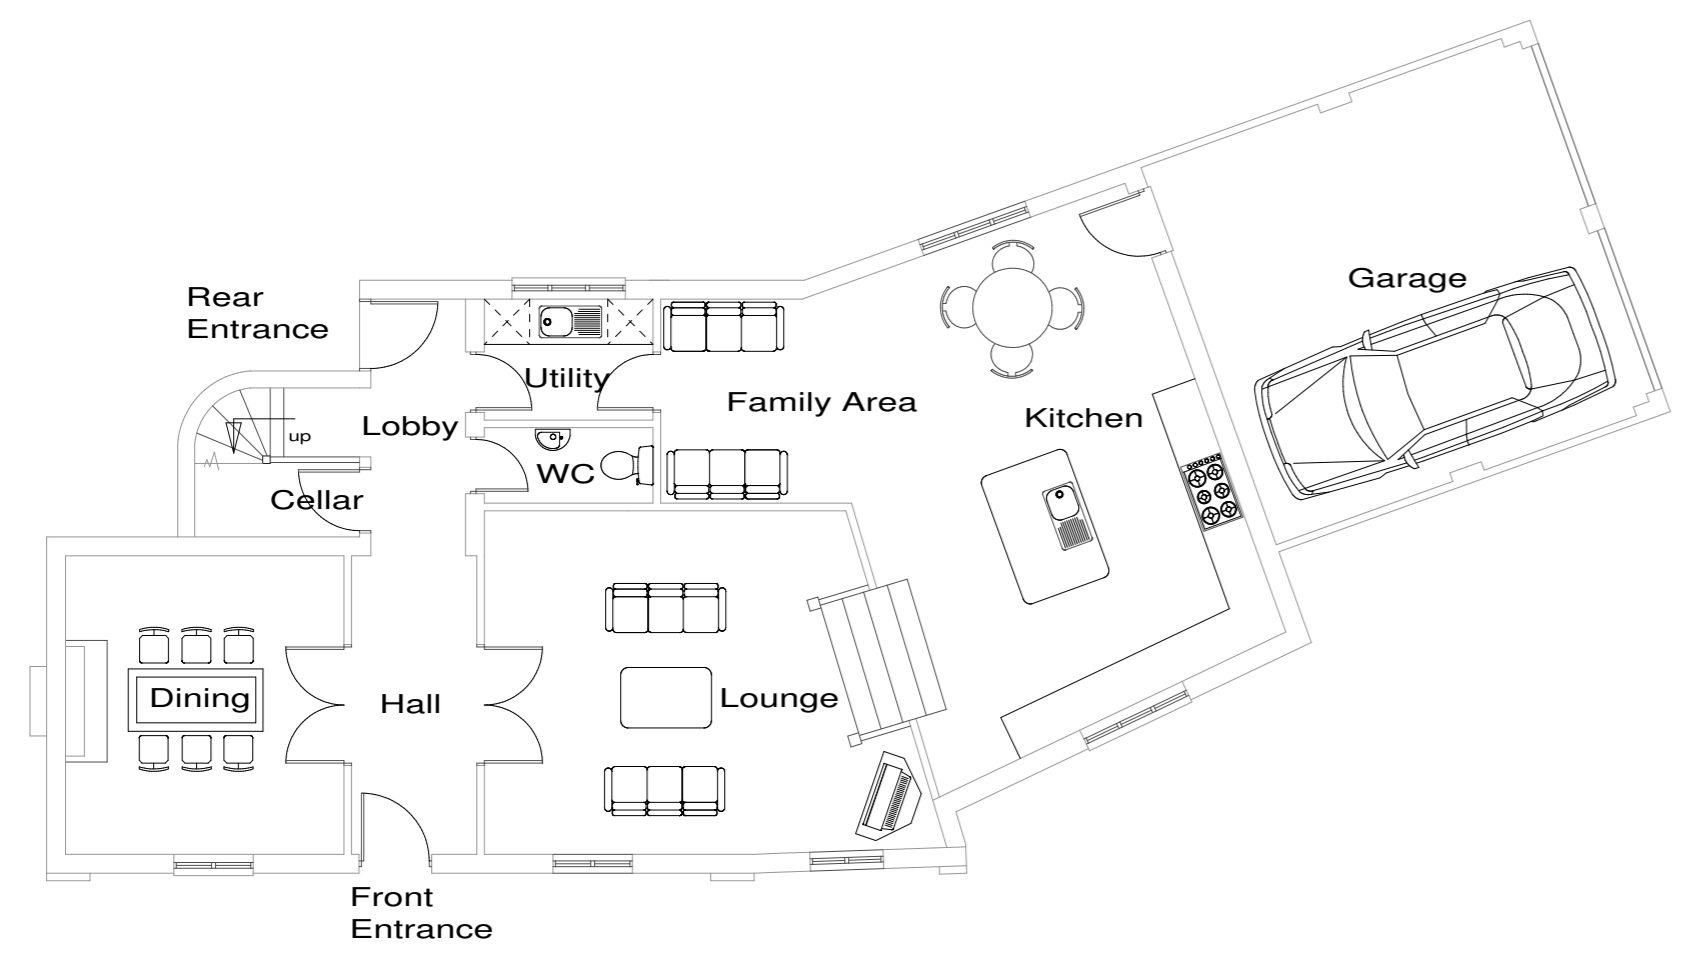

PROPOSED GROUND FLOOR PLAN

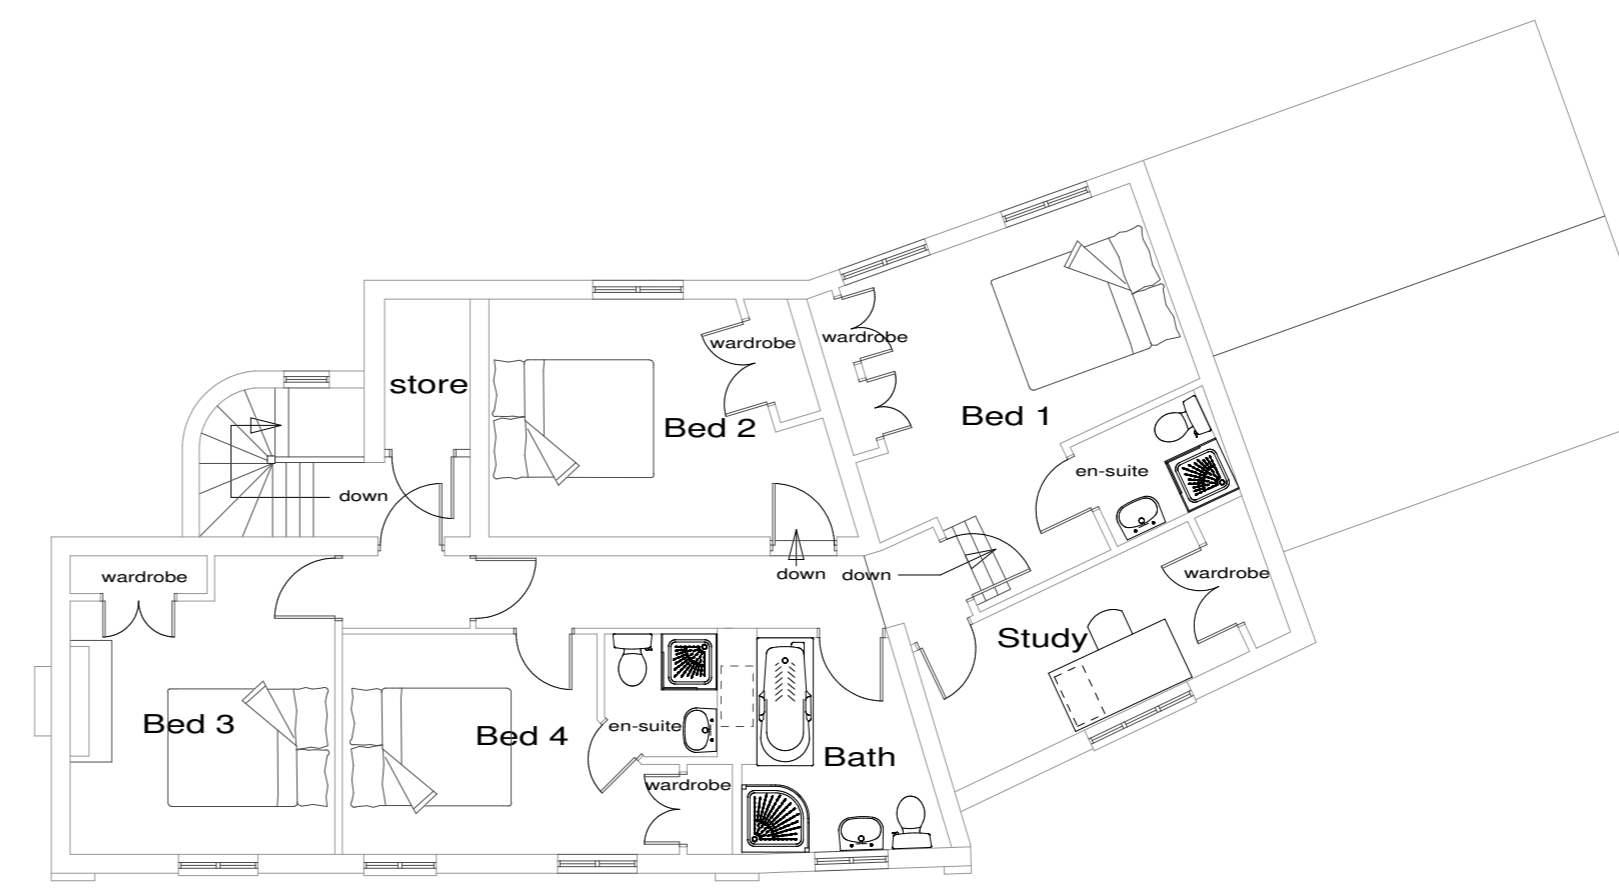

PROPOSED FIRST FLOOR PLAN

revision _____
 scale 1:100
 drawn JOS
 date 06/2008

client
 Mr. Michael Healy

job
 Proposed Public House Reduction,
 Alterations and Refurbishment:
 The Vaughan Arms, Lapley, Staffs.

drawing
 EXISTING AND PROPOSED:
 FLOOR PLANS

no.
 304/10

**STONELEIGH ARCHITECTURAL
 SERVICES LTD.**

GABLE COTTAGE
 24A CHURCH ROAD
 CODSALL
 WOLVERHAMPTON WV8 1ED
 TEL 01902 746181 Fax 01902 746388