

Figured dimensions only to be taken from this drawing.

All contractors must visit the site and be responsible for taking and checking dimensions relative to this work.

The architect reserves all copyright of this drawing and design and it must not be copied or reproduced without his consent in writing.


north point




SIDE ELEVATION



FRONT ELEVATION

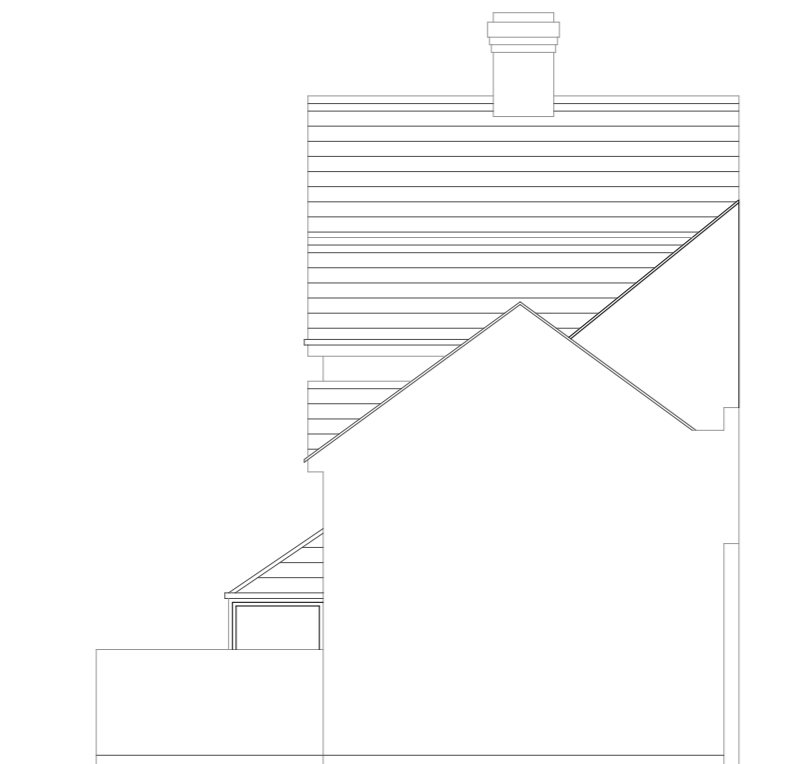

SIDE ELEVATION

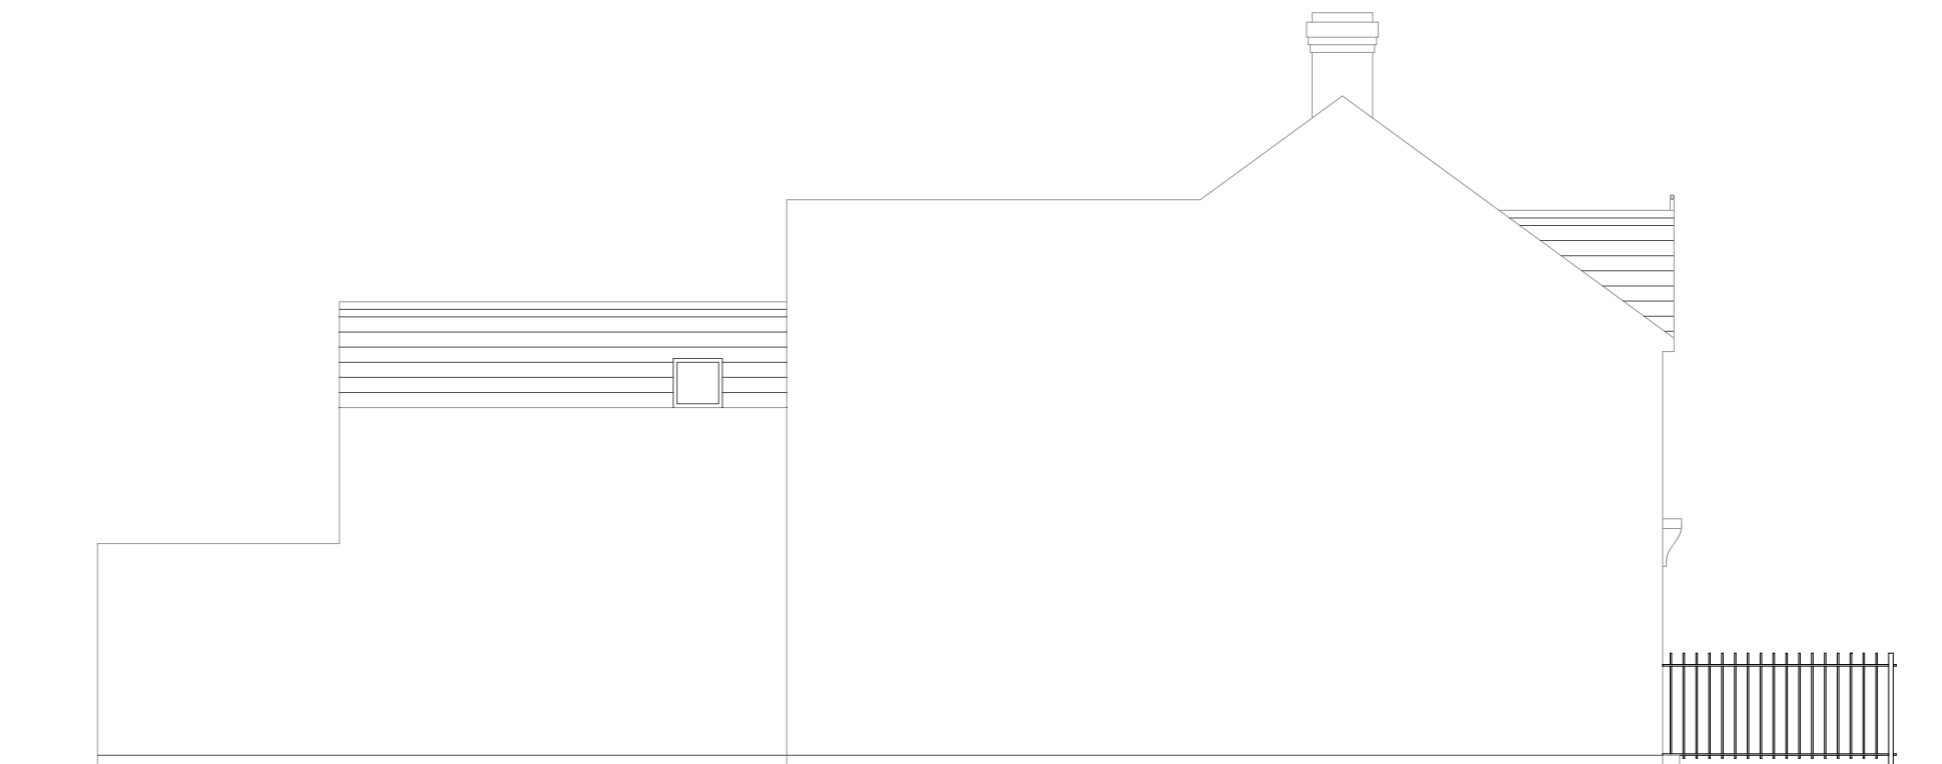

REAR ELEVATION

notes

revision

scale 1:100

drawn PMH

date OCT 08

client

MISS LOUSE FISHER

job

PROPOSED EXTENSION AND ALTERATIONS TO CONVERT EXISTING DETACHED DWELLING INTO 1 No. 1 BEDROOM APARTMENT AND 1 No. SELF CONTAINED 1 BEDROOM END COTTAGE.

drawing

62 TIXALL ROAD, STAFFORD.

WORKING DRAWINGS:  
PROPOSED FLOOR PLANS

no.

319 02

**STONELEIGH ARCHITECTURAL SERVICES LTD.**

GABLE COTTAGE  
24A CHURCH ROAD  
CODSALL  
WOLVERHAMPTON WV8 1ED  
TEL 01902 746181 Fax 01902 746388