


Figured dimensions only to be taken from this drawing.

All contractors must visit the site and be responsible for taking and checking dimensions relative to this work.

The architect reserves all copyright of this drawing and design and it must not be copied or reproduced without his consent in writing.


north point

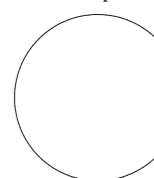


Proposed Front Elevation




Proposed Rear Elevation

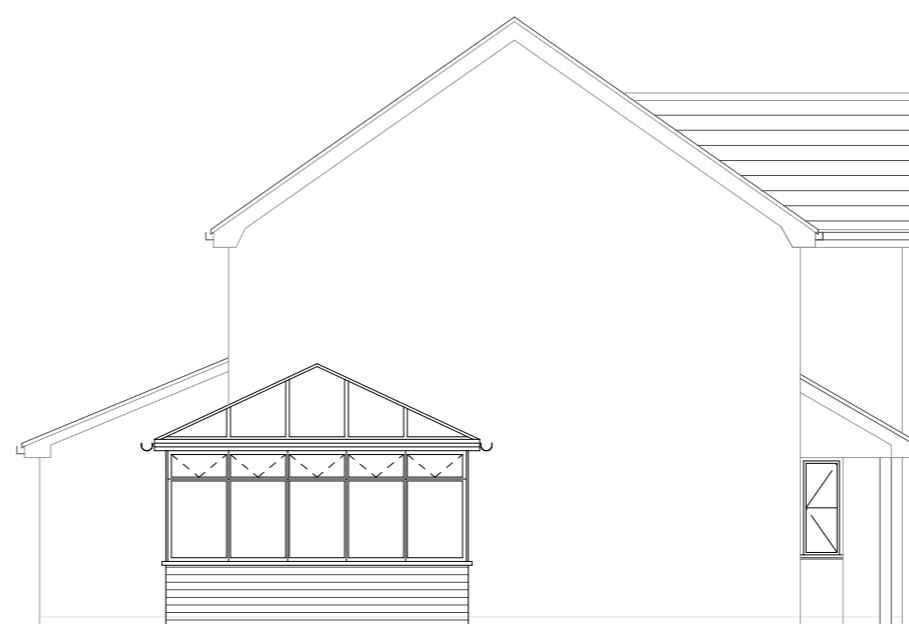


Proposed (Garden) Side Elevation

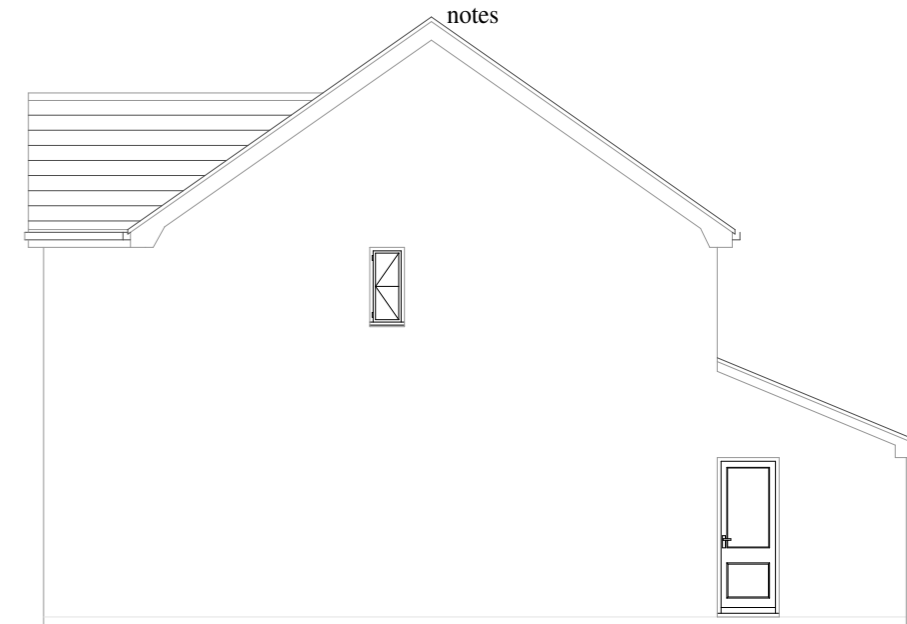

Proposed (Garage) Side Elevation

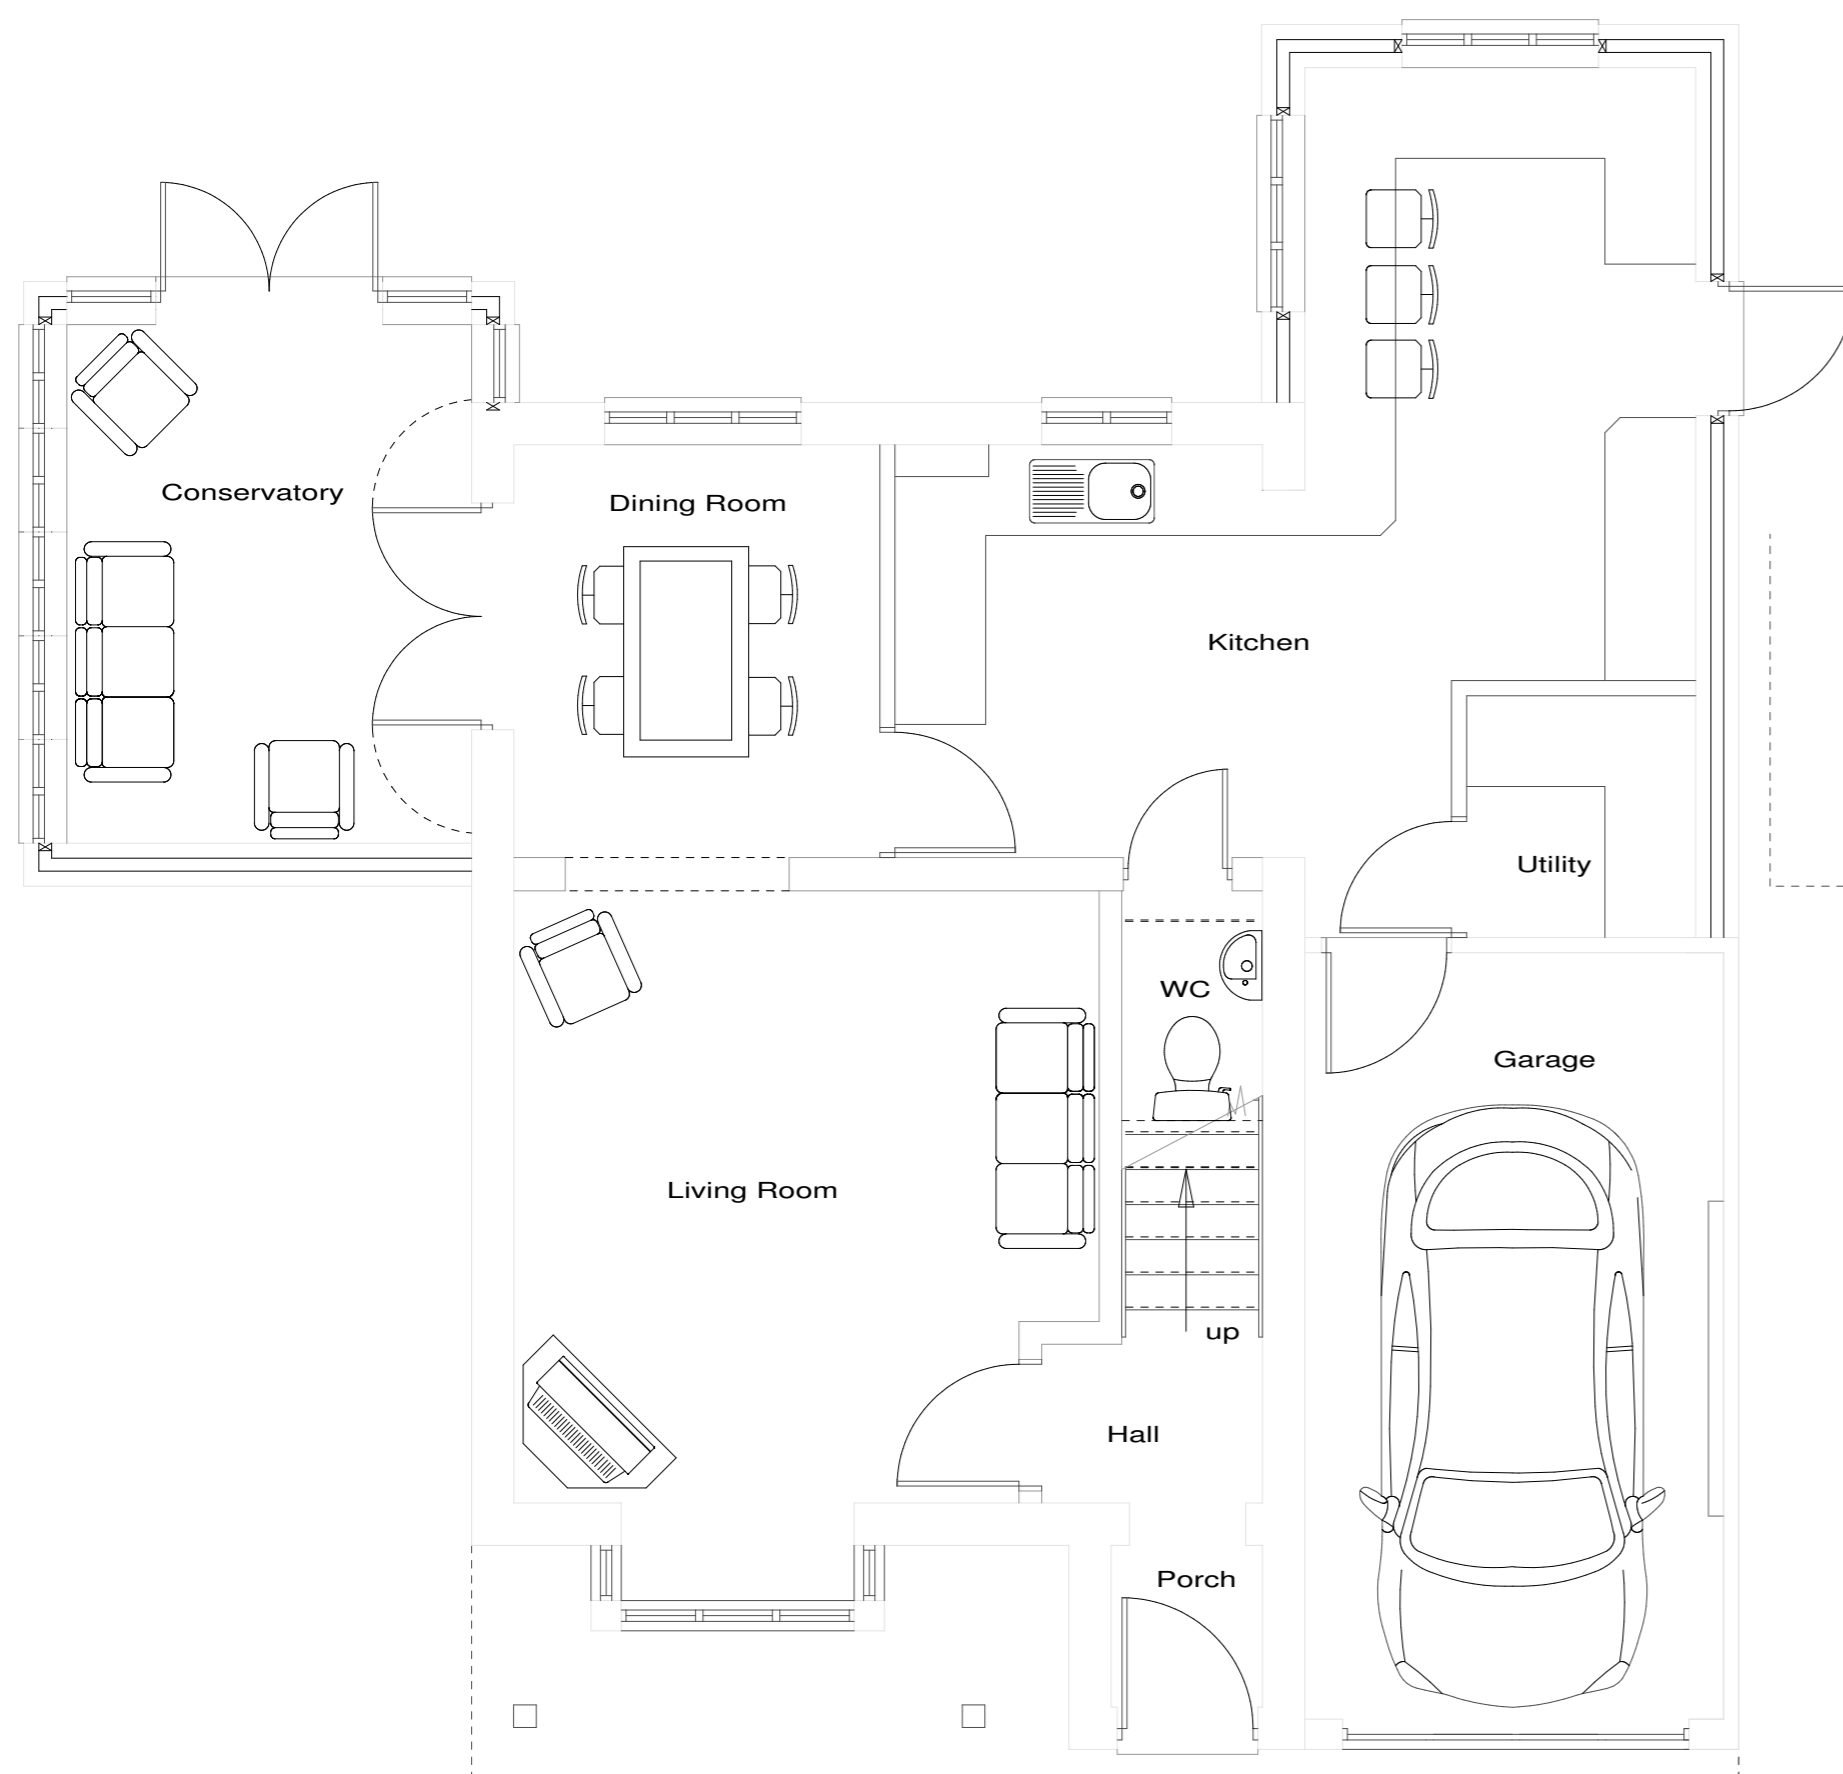

Proposed Ground Floor Plan

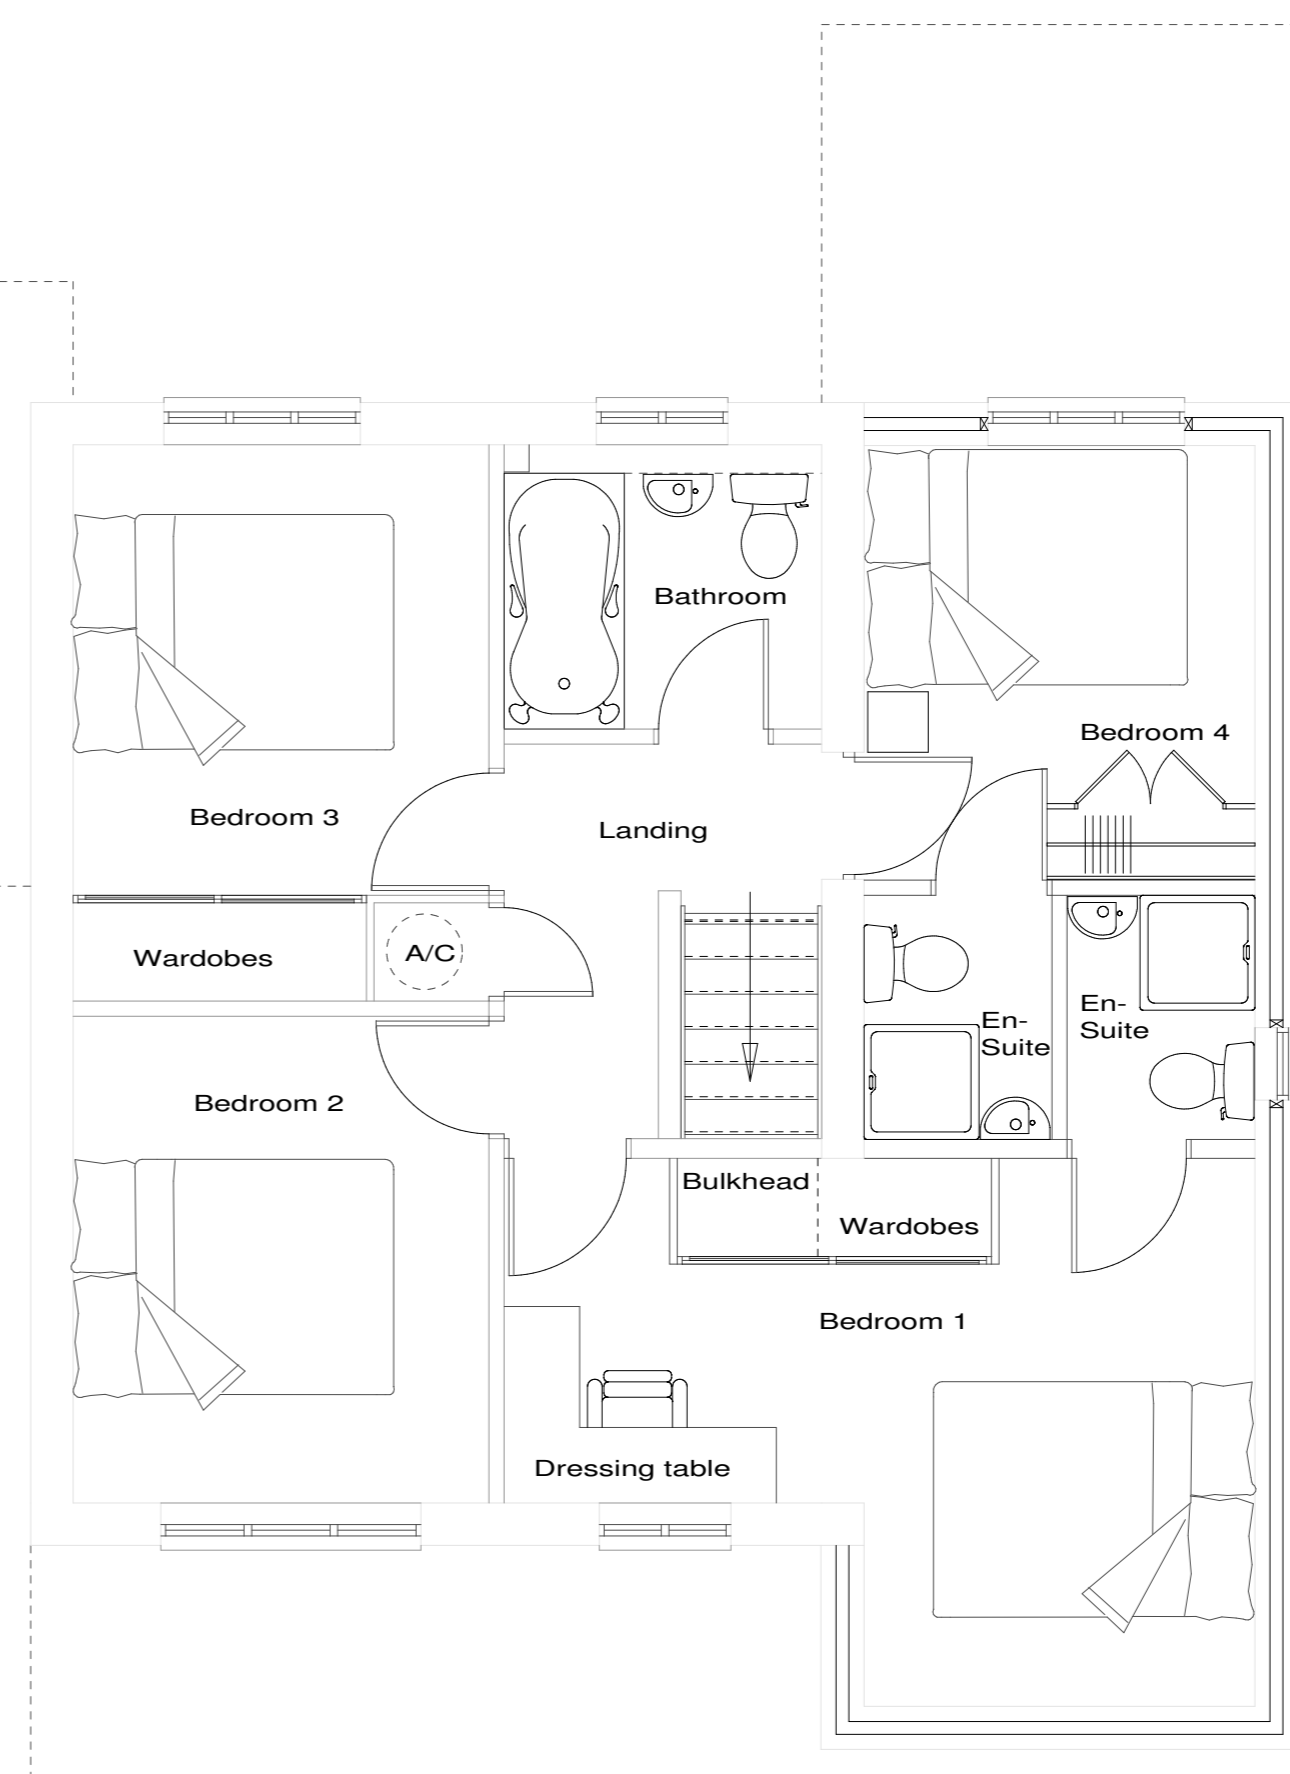

Proposed First Floor Plan

revision \_\_\_\_\_  
 scale 1:50 1:100  
 drawn JOS  
 date 06/08  
 client \_\_\_\_\_

Mr and Mrs N. Farrar

job  
 Proposed 2 Storey Side Extension  
 and New Conservatory.  
 8 Woodhall Close, Shawbirch,  
 Telford, TF5 0PA.

drawing  
 Proposals C:  
 Proposed Plans and Elevations  
 Including Utility by garage, WC  
 to store and Double En-Suite

no.  
 04/06/08/02  
**STONELEIGH ARCHITECTURAL  
 SERVICES LTD.**

GABLE COTTAGE  
 24A CHURCH ROAD  
 CODSALL  
 WOLVERHAMPTON WV8 1ED  
 TEL 01902 746181 Fax 01902 746388