




PROPOSED FRONT ELEVATION

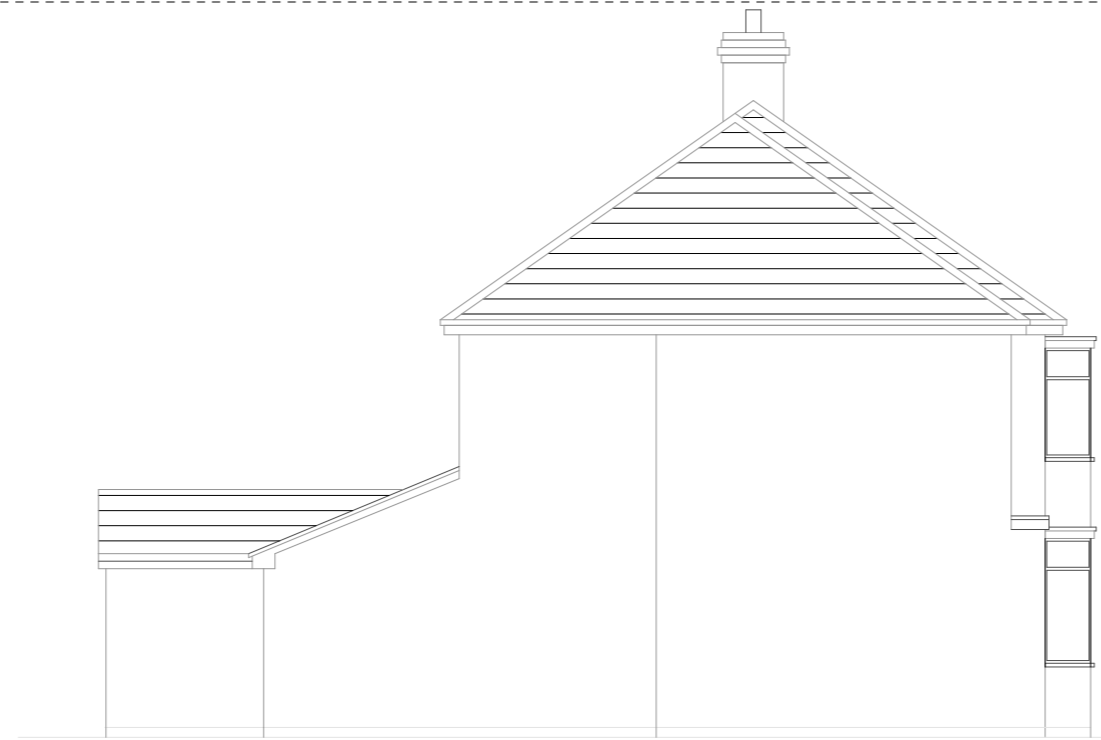

PROPOSED SIDE ELEVATION




PROPOSED REAR ELEVATION

Figured dimensions only to be taken from this drawing.


All contractors must visit the site and be responsible for taking and checking dimensions relative to this work.

The architect reserves all copyright of this drawing and design and it must not be copied or reproduced without his consent in writing.


north point

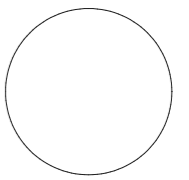

notes

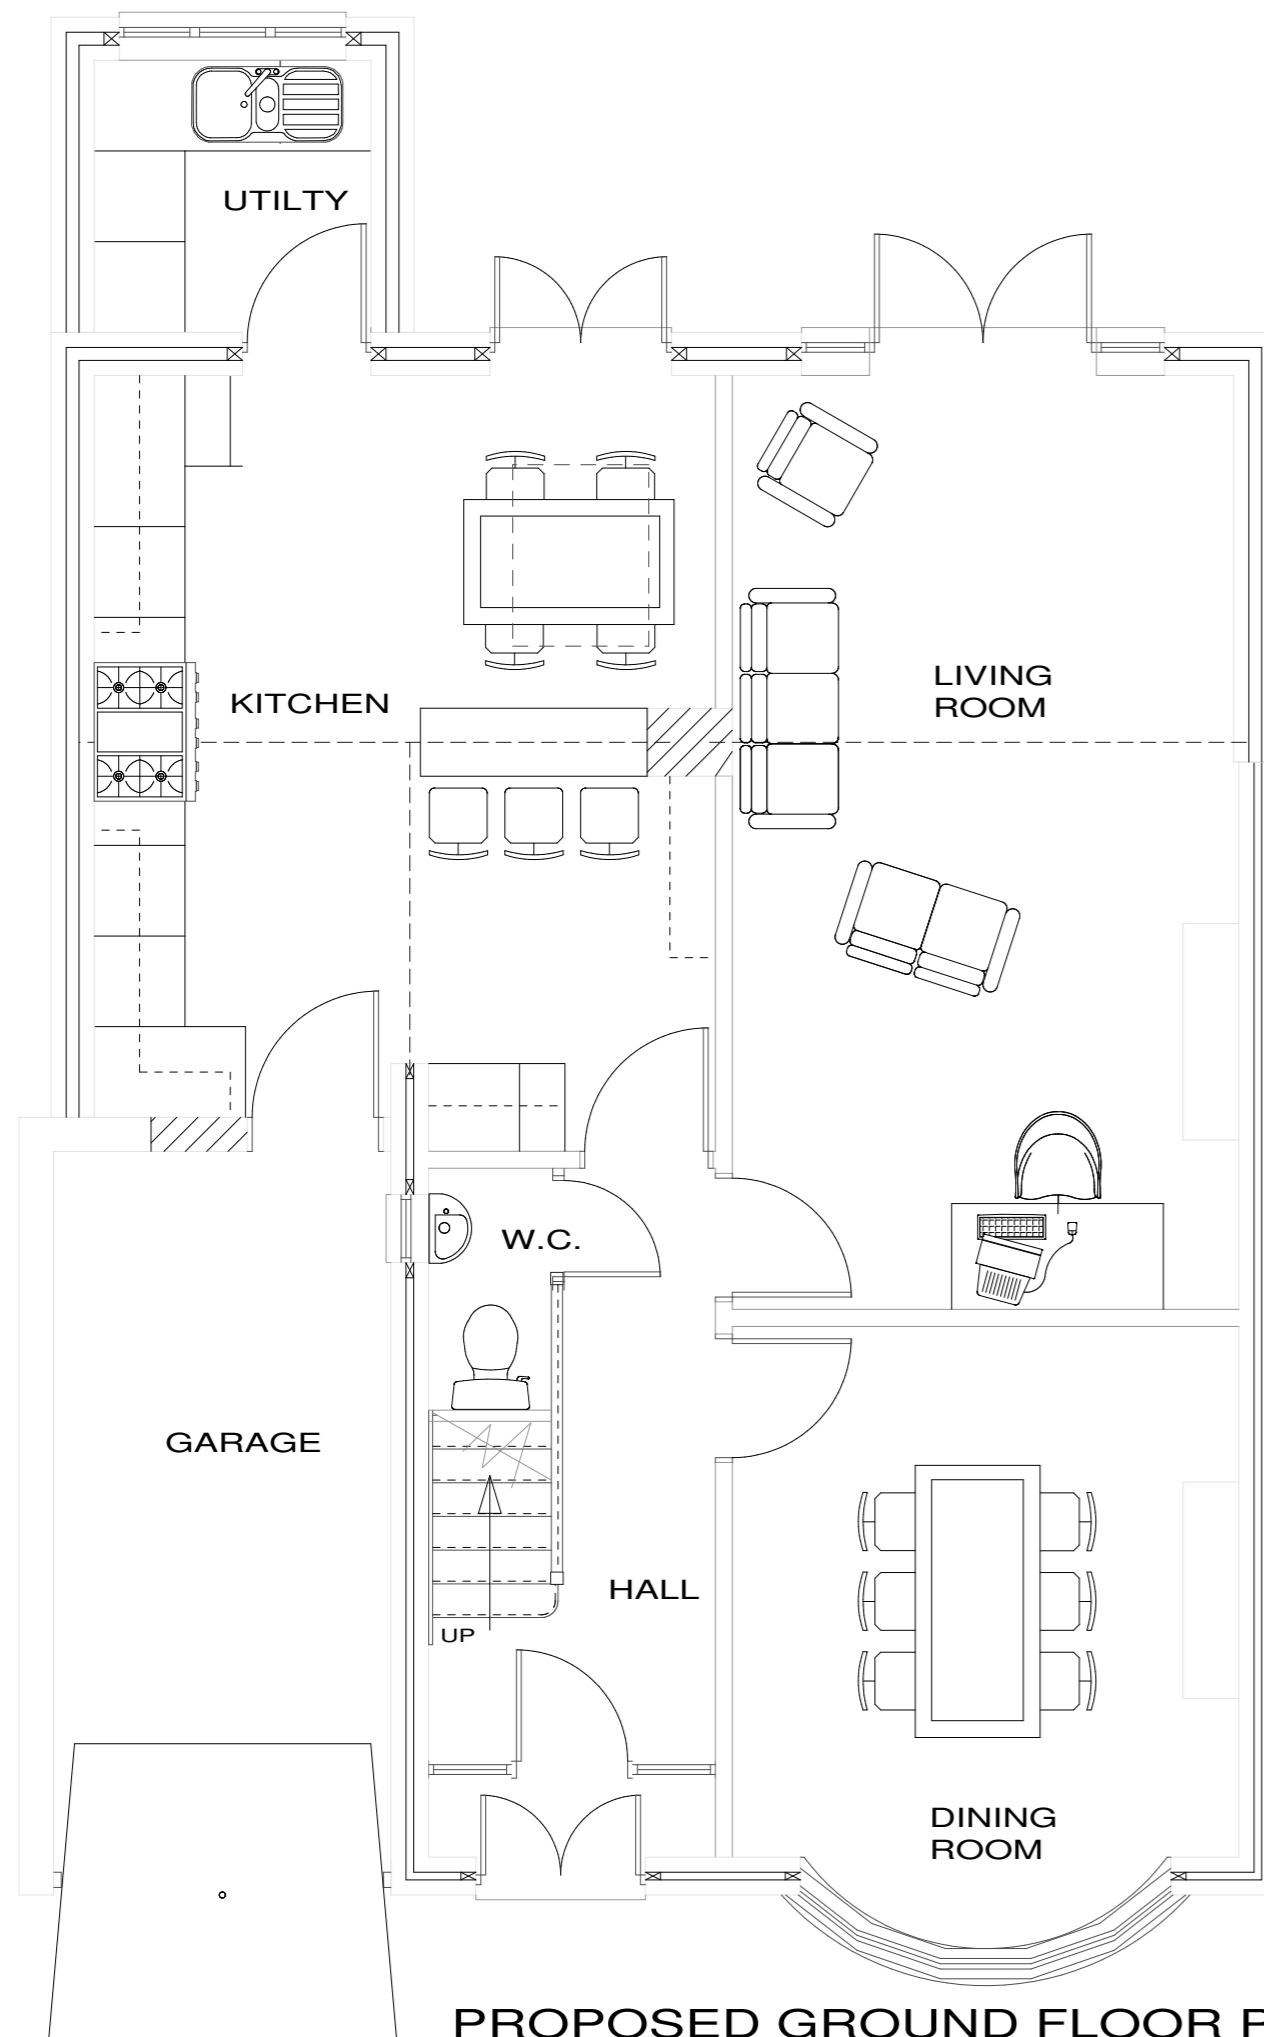

PROPOSED GROUND FLOOR PLAN

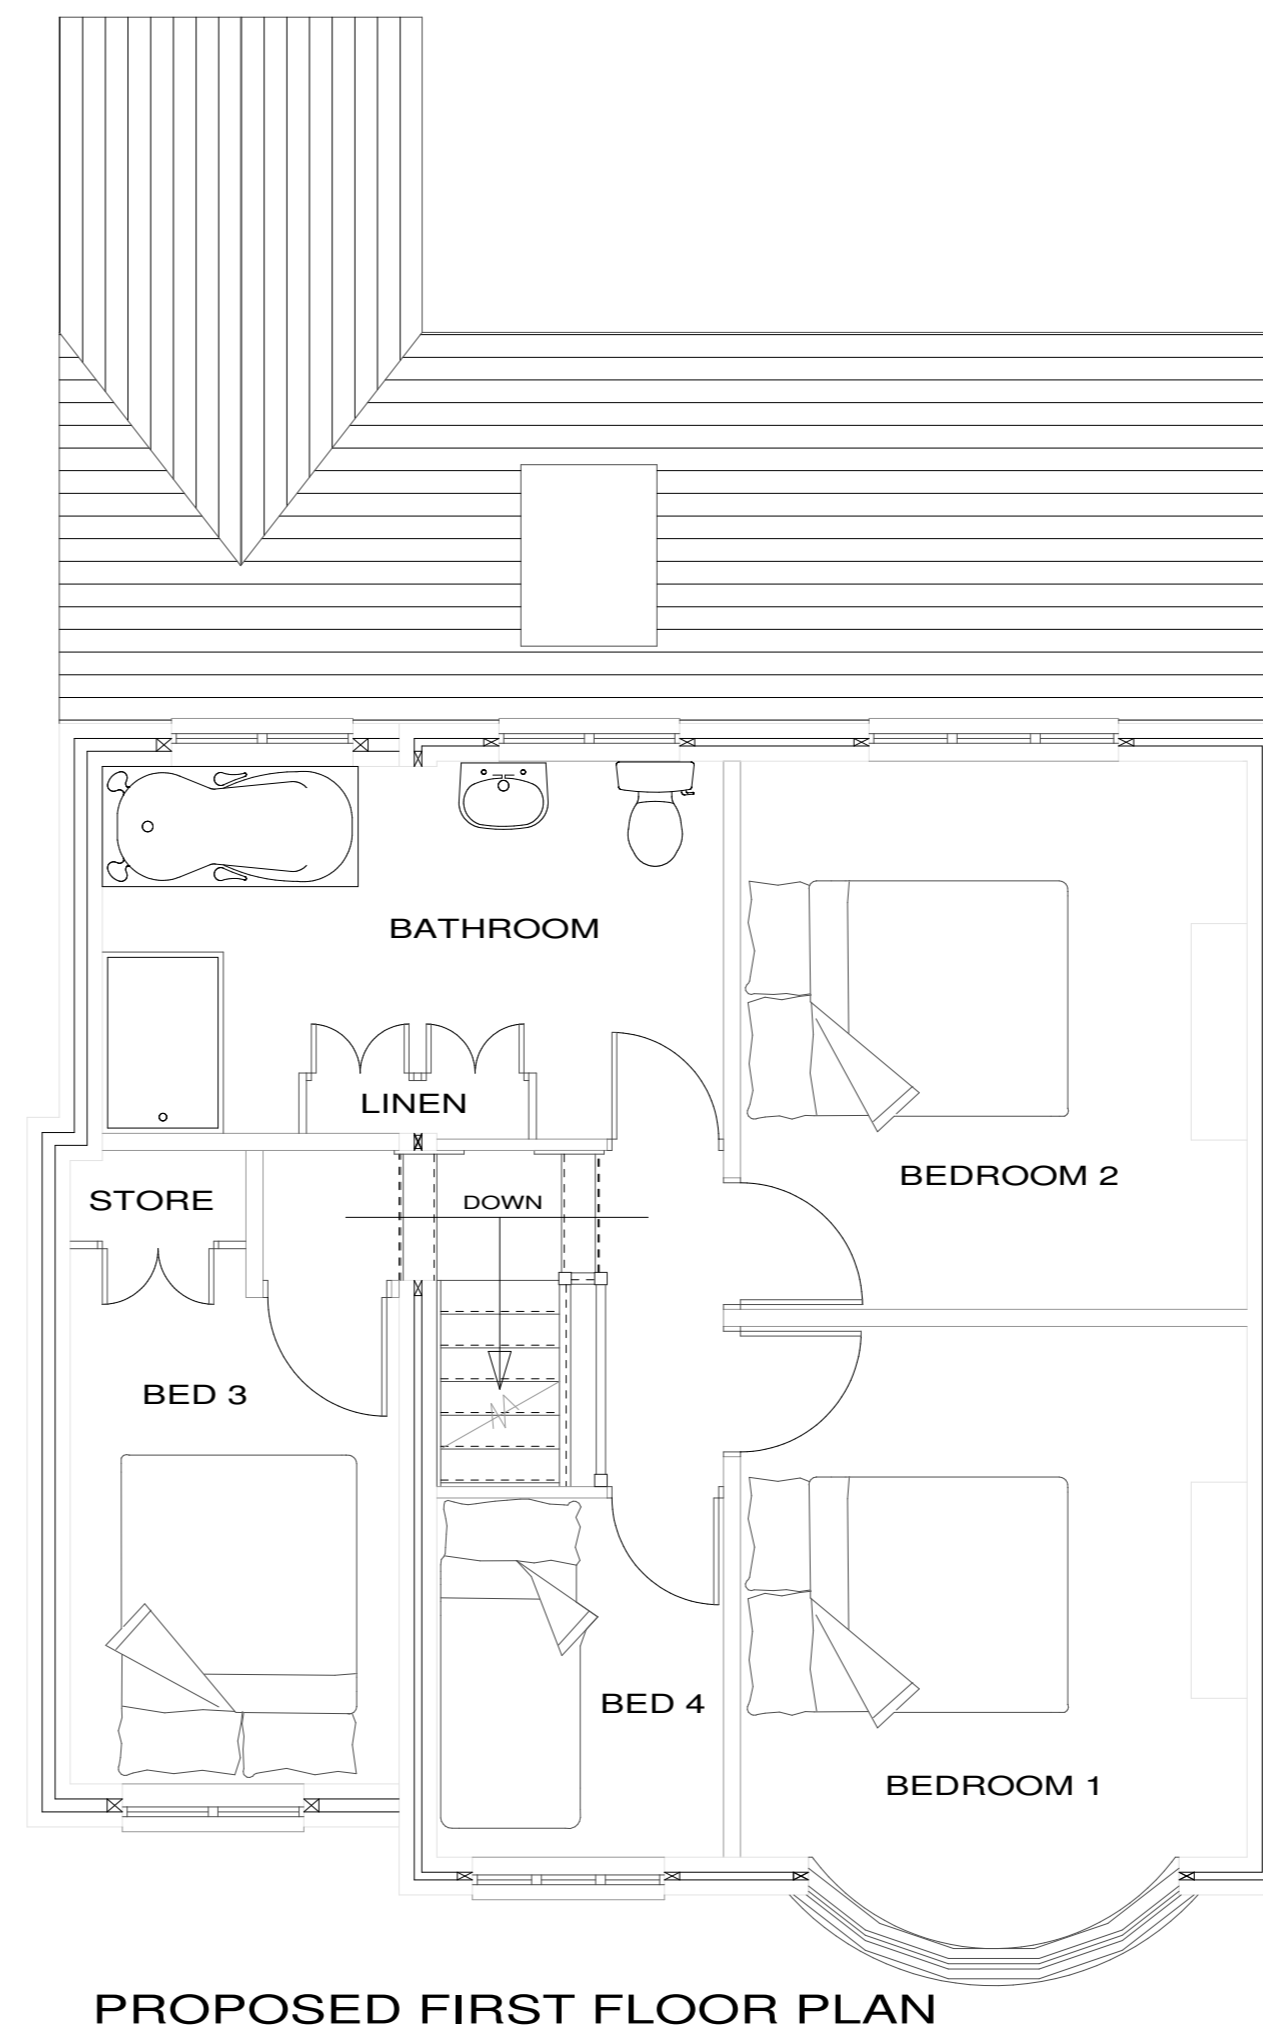

PROPOSED FIRST FLOOR PLAN

revision

scale

drawn

date

client

MR L. HARRIS

job

PROPOSED 2 STOREY SIDE EXTENSION AND REAR SINGLE STOREY EXTENSION

drawing

PROPOSALS ALTERNATIVE

no.

LH04/08/07/03

STONELEIGH ARCHITECTURAL SERVICES LTD.

GABLE COTTAGE
24A CHURCH ROAD
CODSALL
WOLVERHAMPTON WV8 1ED
TEL 01902 746181 Fax 01902 746388