




Figured dimensions only to be taken from this drawing.  
 All contractors must visit the site and be responsible for taking and checking dimensions relative to this work.  
 The architect reserves all copyright of this drawing and design and it must not be copied or reproduced without his consent in writing.

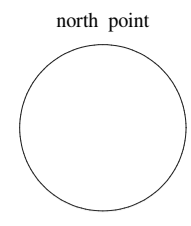


notes

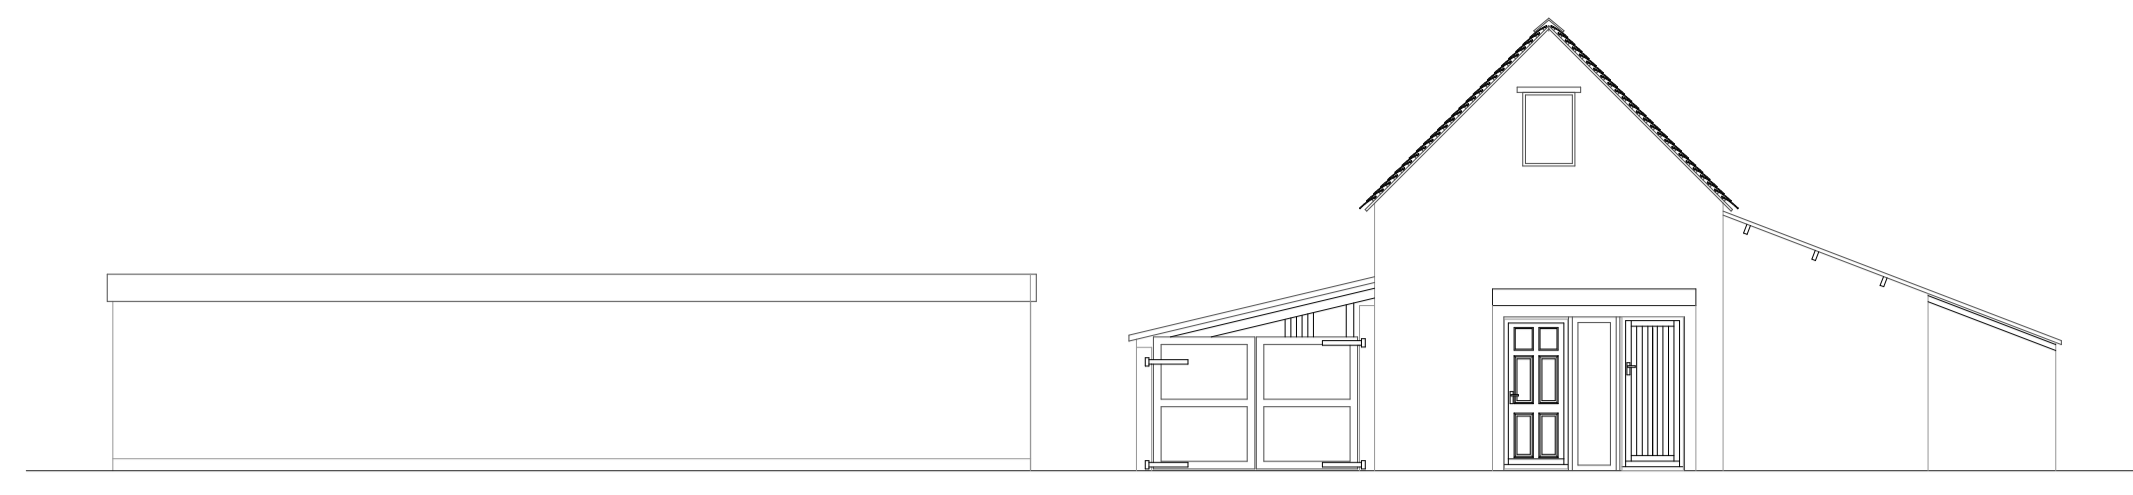


Existing Courtyard Side Elevation A

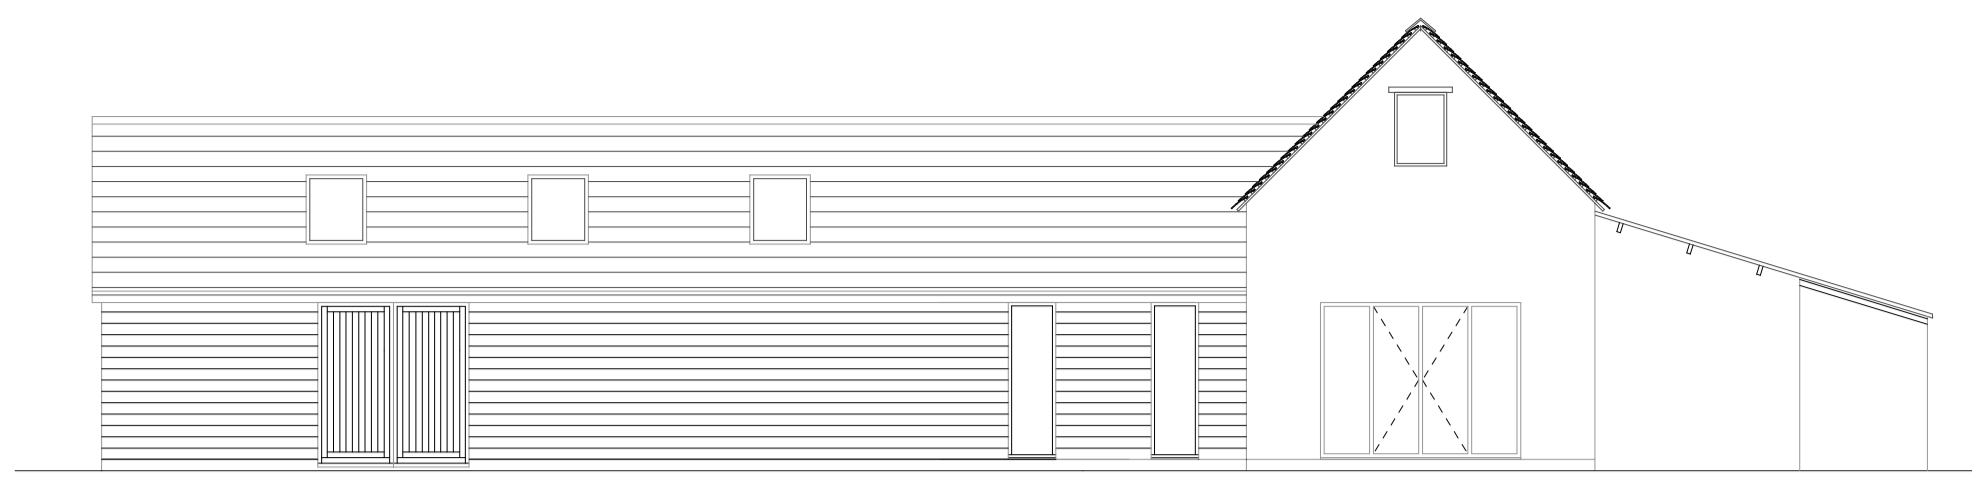


Proposed Courtyard Side Elevation A

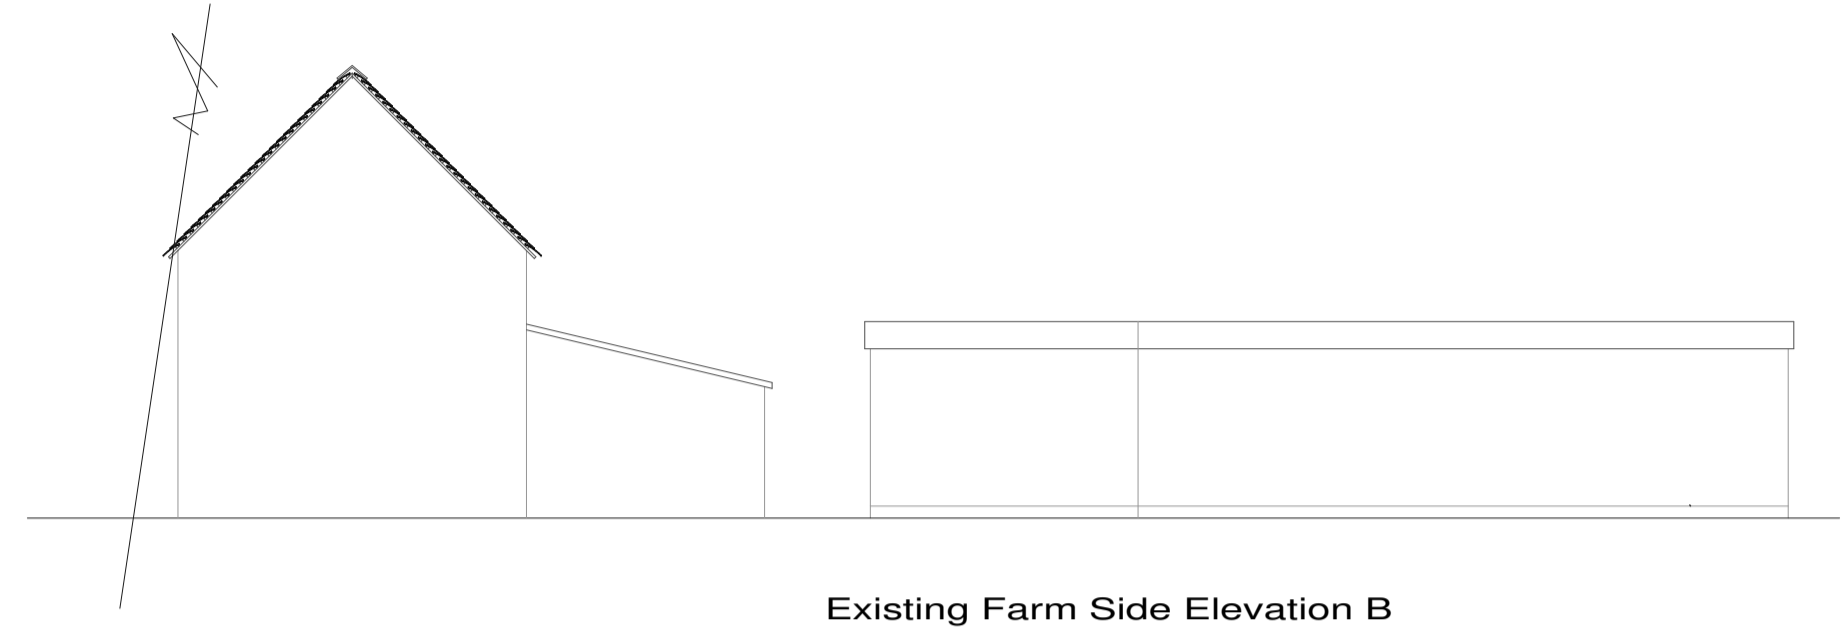

Existing Farm Side Elevation B

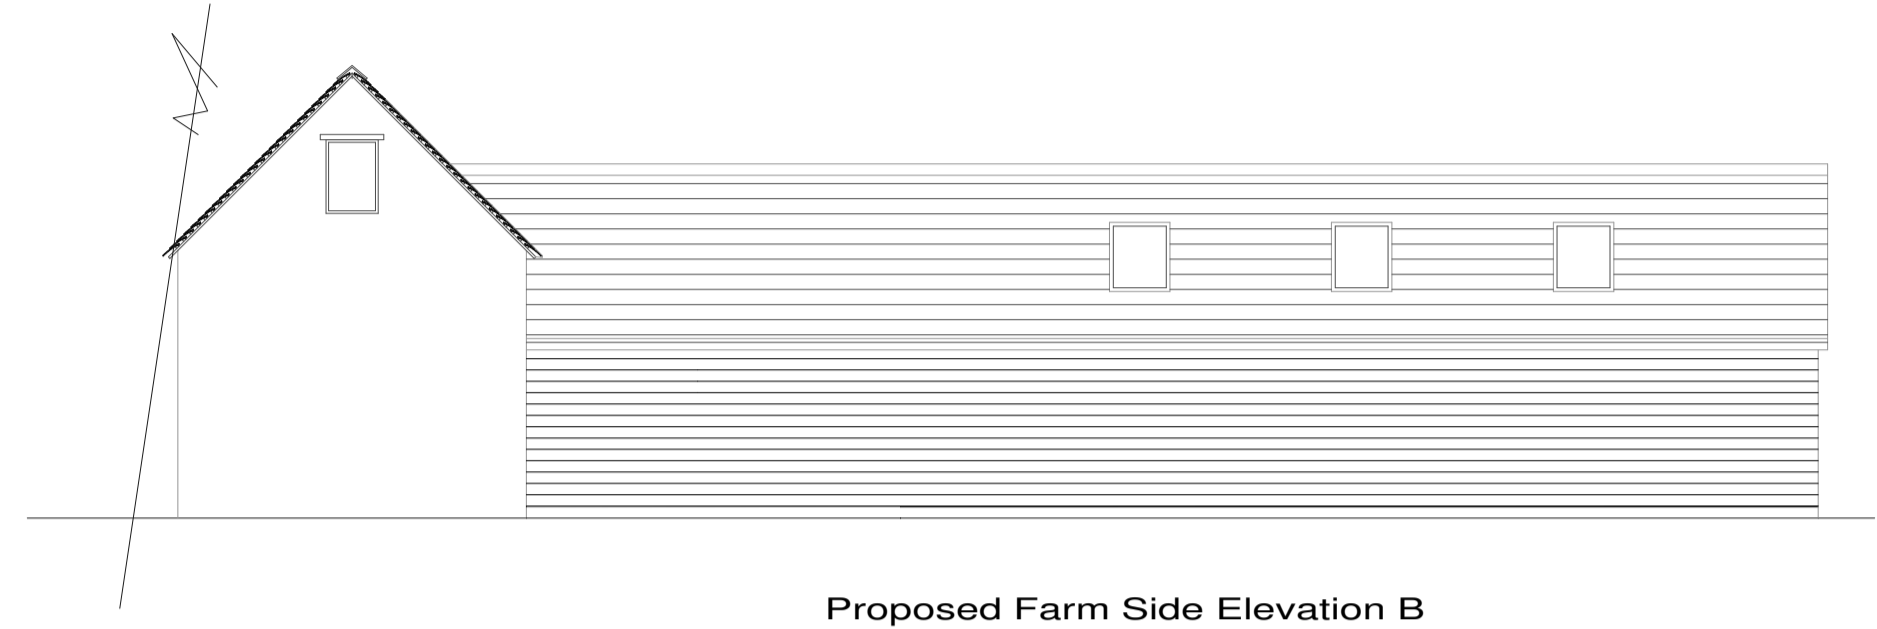


Proposed Farm Side Elevation B

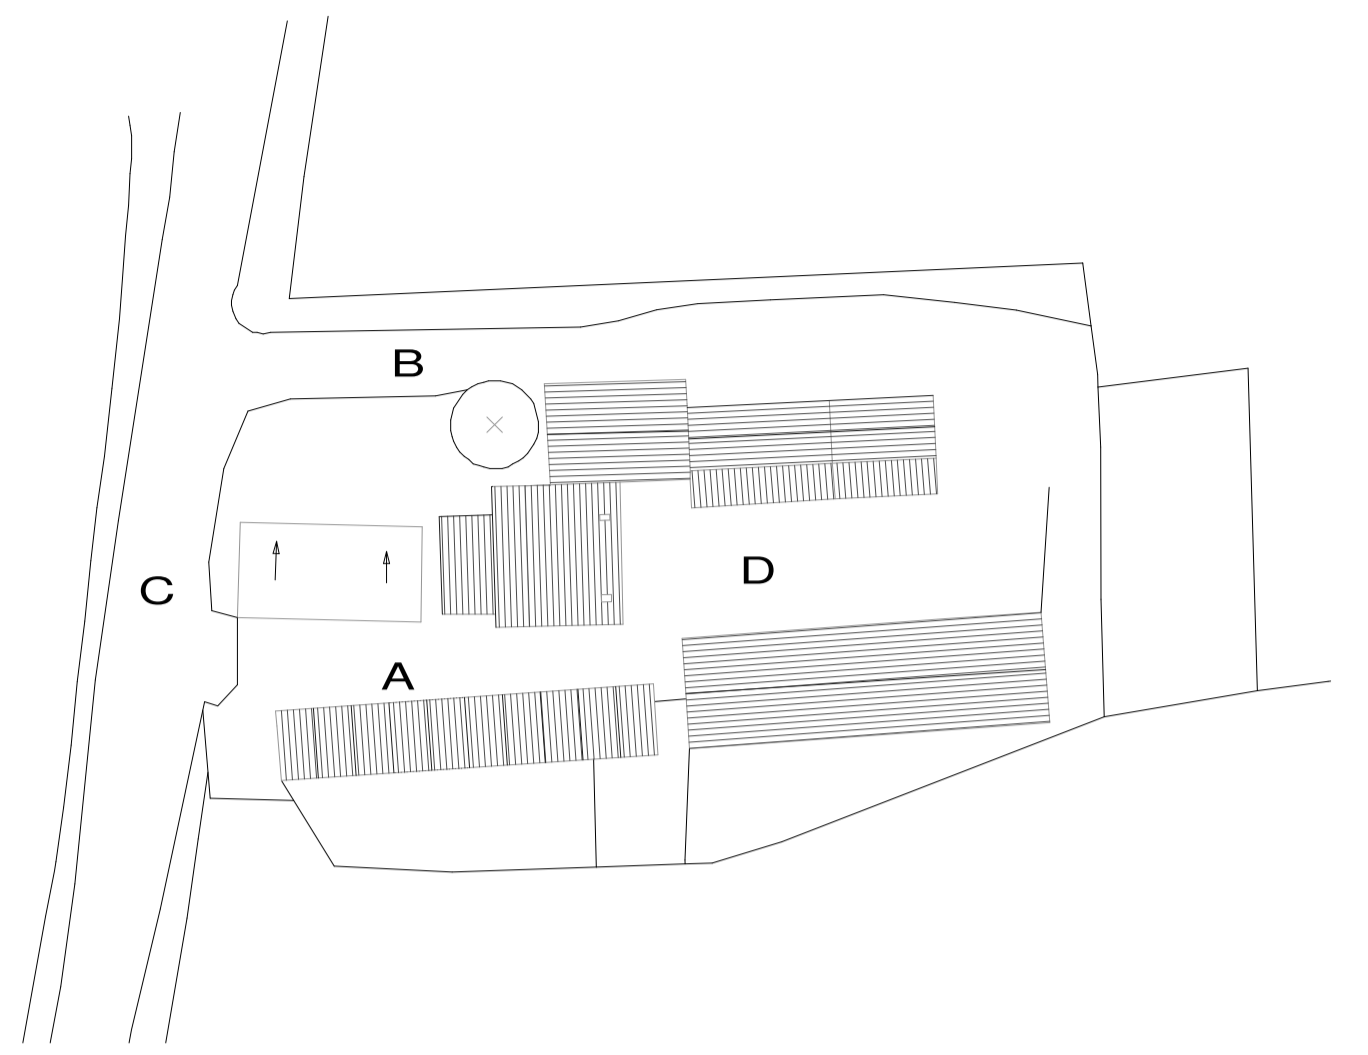


Indicative Block Plan (Existing)  
1:500




Existing Front Elevation C

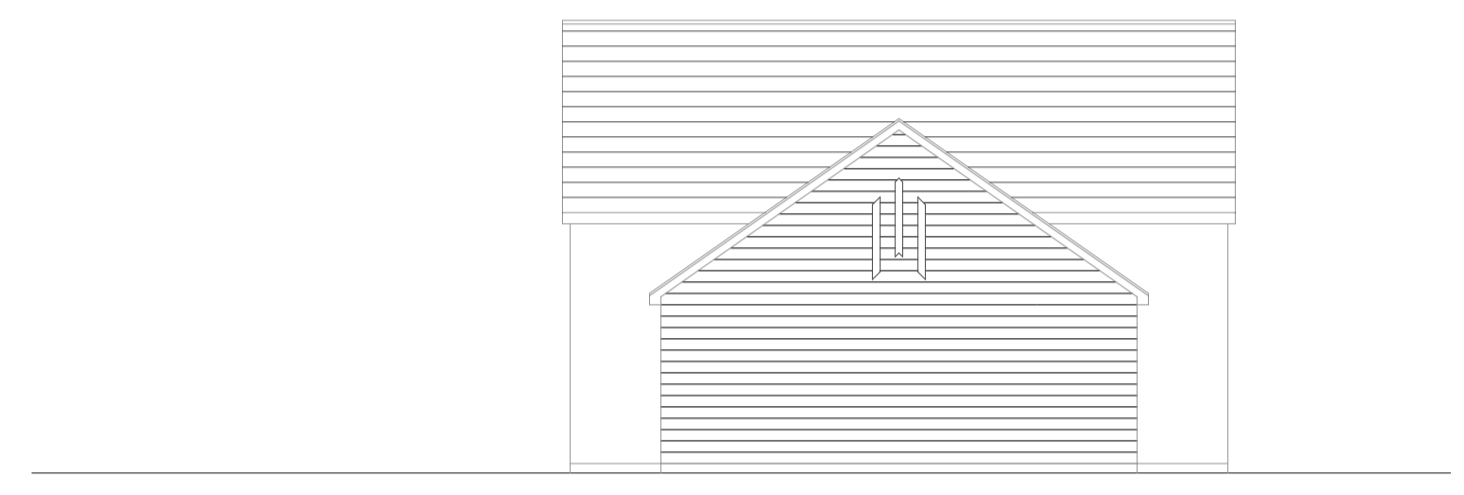


Proposed Front Elevation C

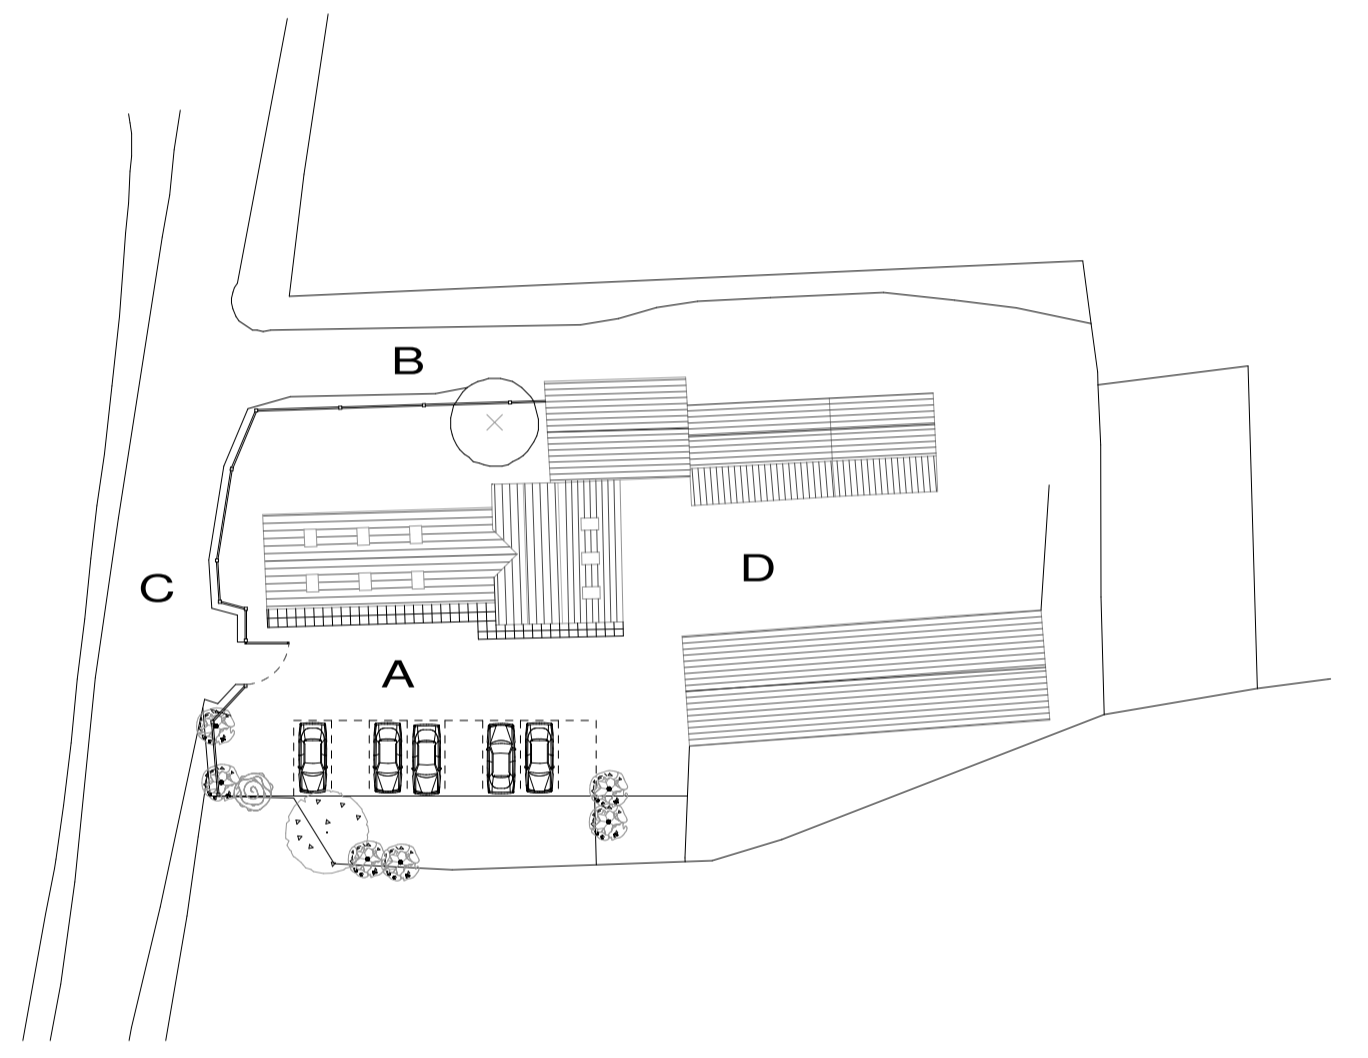


Indicative Block Plan (Proposed)  
1:500

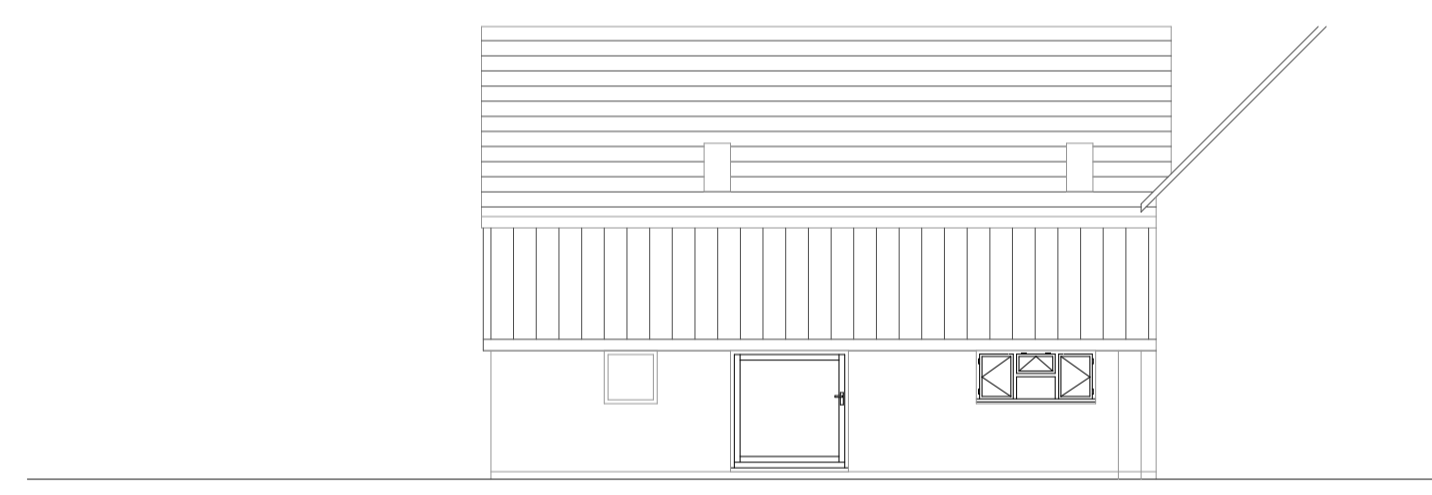


Existing Rear Side Elevation D

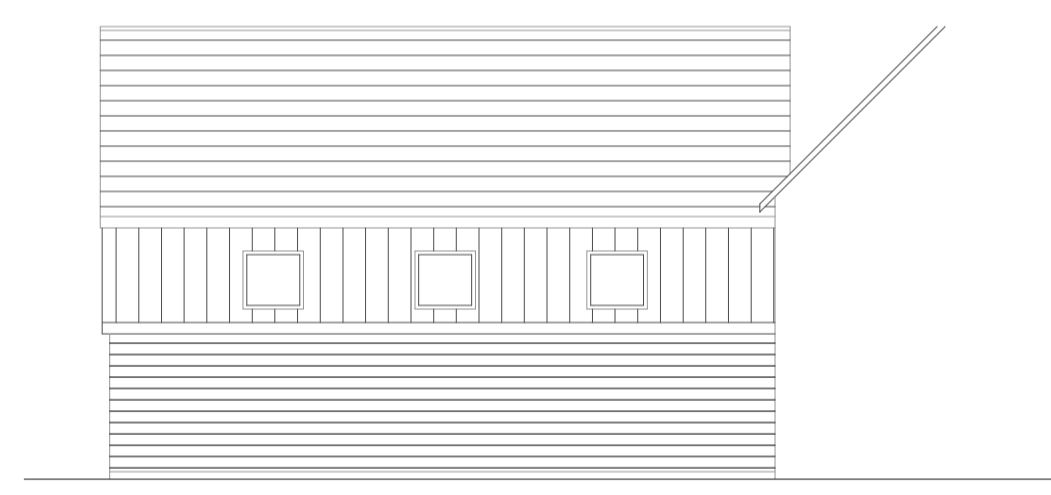


Proposed Rear Side Elevation D

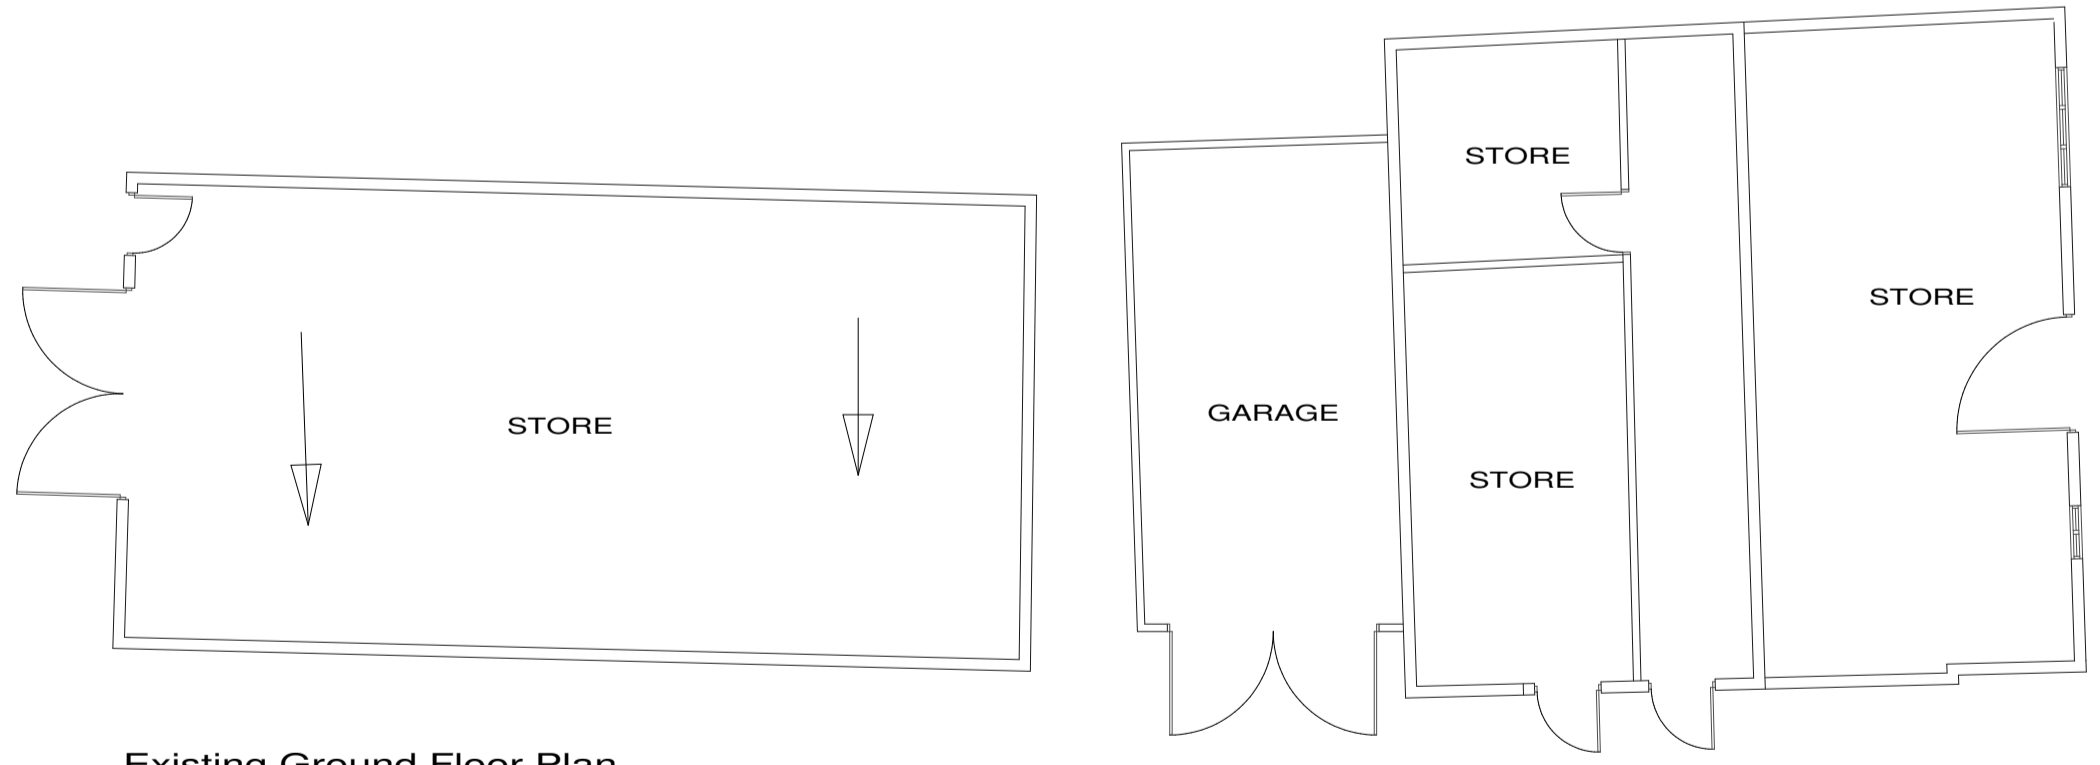


Existing Ground Floor Plan

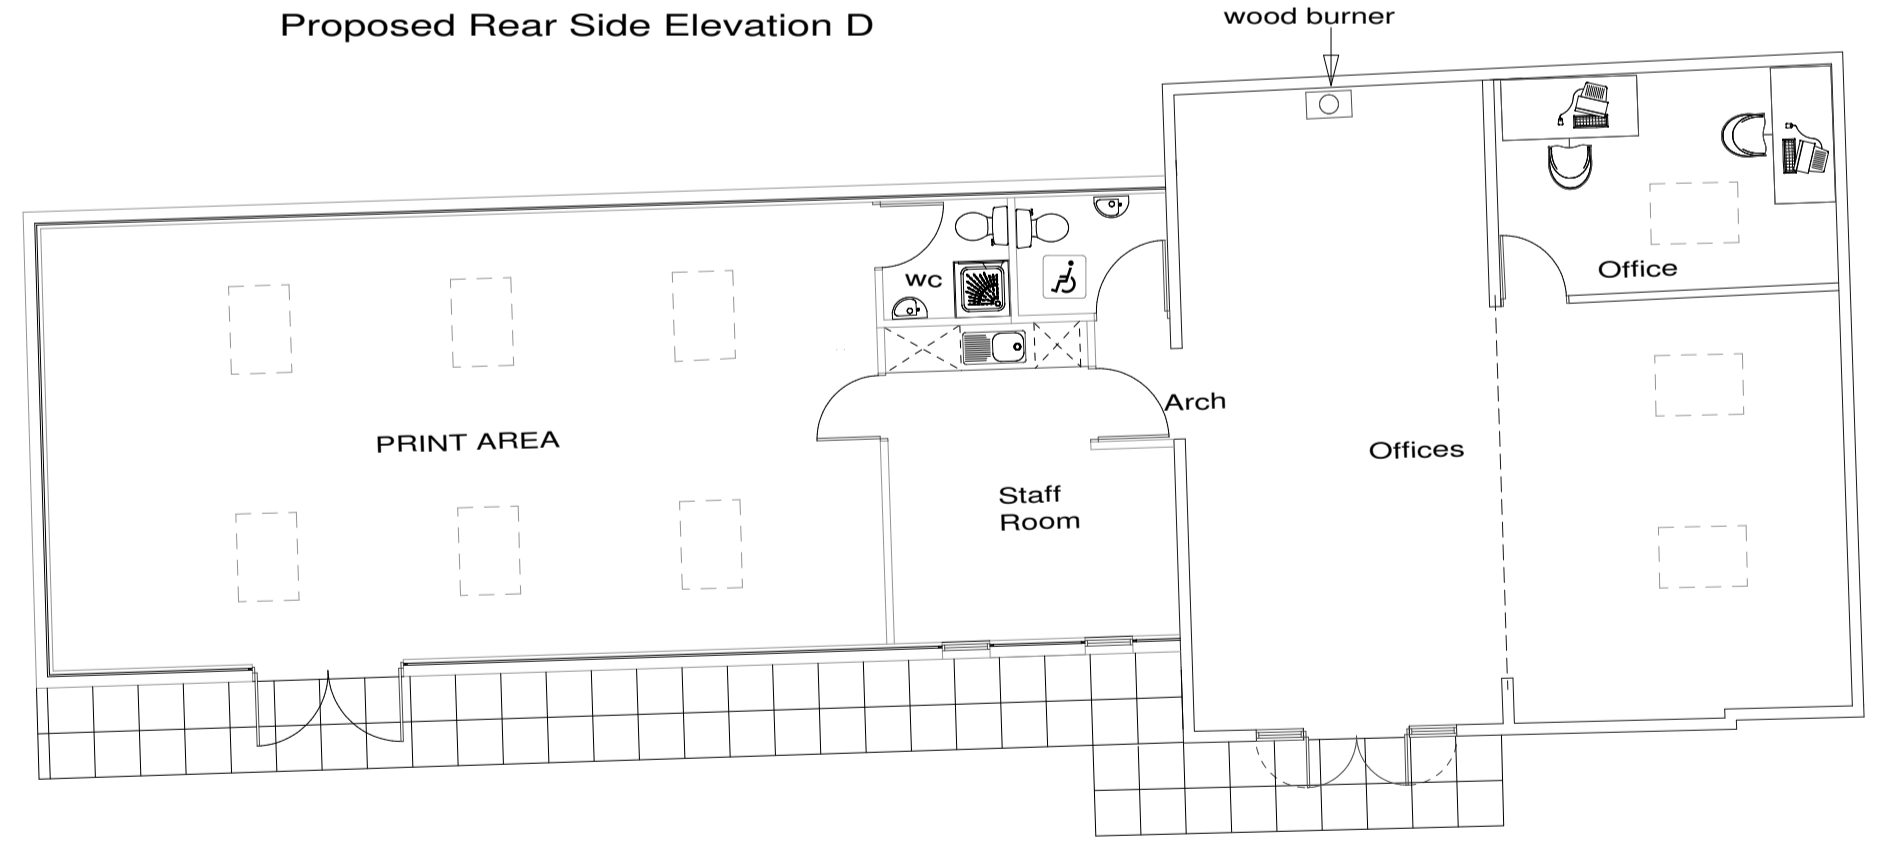

Proposed Ground Floor Plan

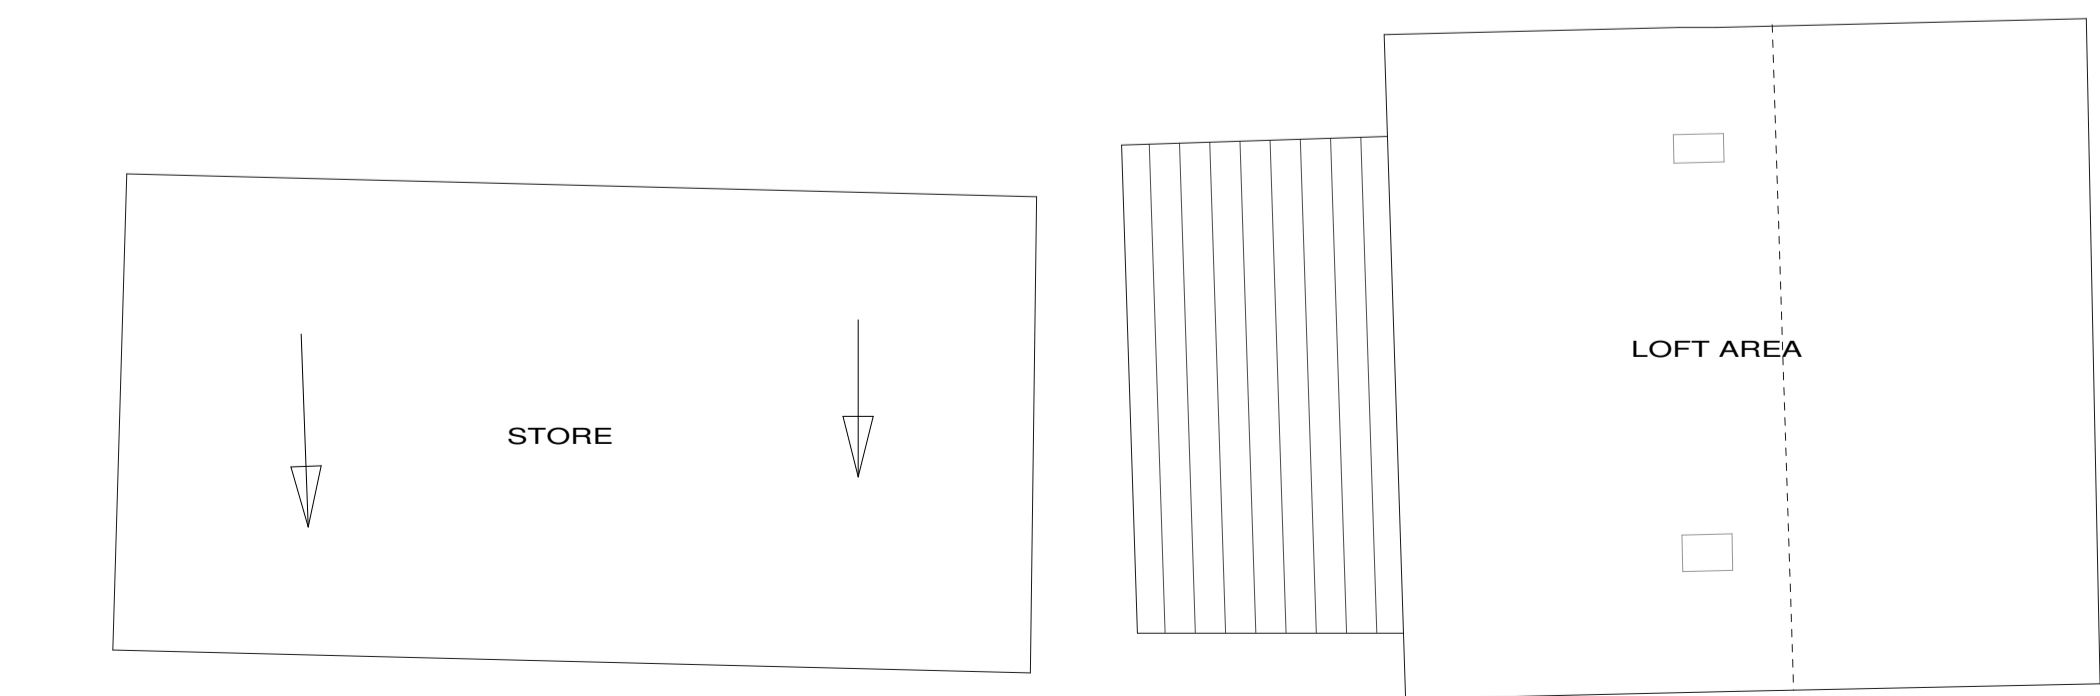

Existing First Floor Plan

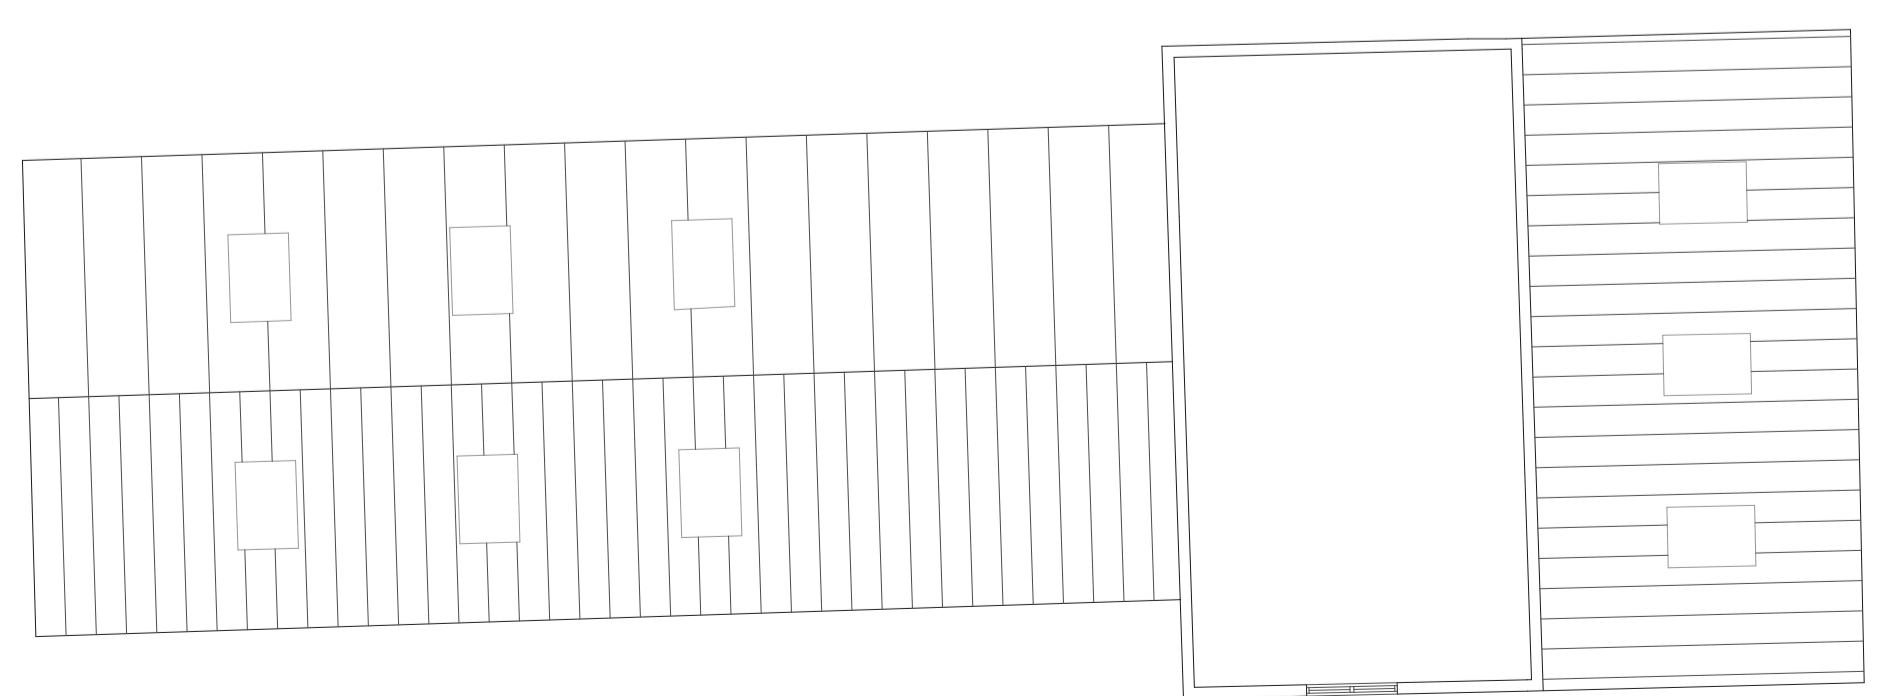

Proposed First Floor Plan

- D: Revised in accordance with client comments (Sept 30th 2008)
- C: Revised in accordance with client comments (Sept 29th 2008)
- B: Revised in accordance with client comments (Sept 25th 2008)
- A: Revised in accordance with client comments (Sept 2008)

revision	1:100	1:500
scale	JOS	
drawn	08/2008	
date		
client		

Mr J Currin.  
The Media Collective.

job  
PROPOSED BARN CONVERSION TO  
CREATE NEW PRINTING WORKS, WITH  
ASSOCIATED OFFICE, STAFF AND  
CLIENT FACILITIES.  
SOUTHFIELDS FARM,  
PACKINGTON LANE, COLESHILL, B46 3EJ.

drawing  
EXISTING AND PROPOSED  
PLANS & ELEVATIONS

no.  
306-01D

**STONELEIGH ARCHITECTURAL  
SERVICES LTD.**

GABLE COTTAGE  
24A CHURCH ROAD  
CODSALL  
WOLVERHAMPTON WV8 1ED  
TEL 01902 746181 Fax 01902 746388