


Figured dimensions only to be taken from this drawing.

All contractors must visit the site and be responsible for taking and checking dimensions relative to this work.

The architect reserves all copyright of this drawing and design and it must not be copied or reproduced without his consent in writing.

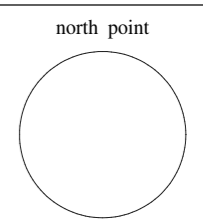

notes

revision	
scale	1:50
drawn	JOS
date	10/08
client	Miss Louise Fisher

job
 Proposed extension and alterations to convert existing detached dwelling into 1 No. 2 bedroom apartment, 1 No. 1 bedroom apartment and 1 No. self contained 1 bedroom end cottage.


drawing
 62 Tixall Road, Stafford.

Working Drawings:
 Proposed Floor Plans


no.
 319 01

STONELEIGH ARCHITECTURAL SERVICES LTD.


GABLE COTTAGE
 24A CHURCH ROAD
 CODSALL
 WOLVERHAMPTON WV8 1ED
 TEL 01902 746181 Fax 01902 746388

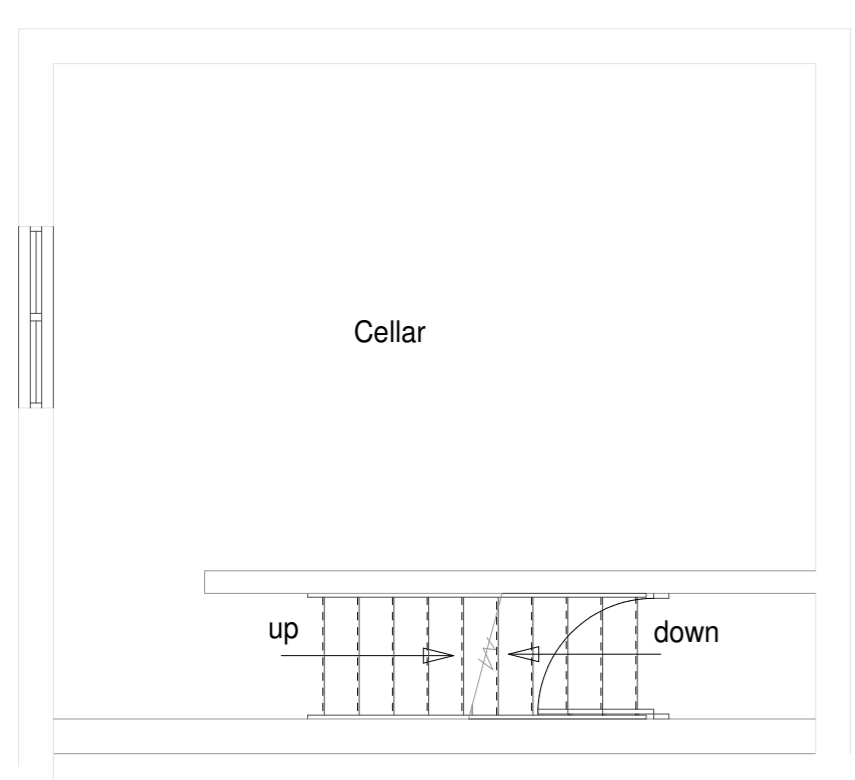

Proposed Cellar Plan

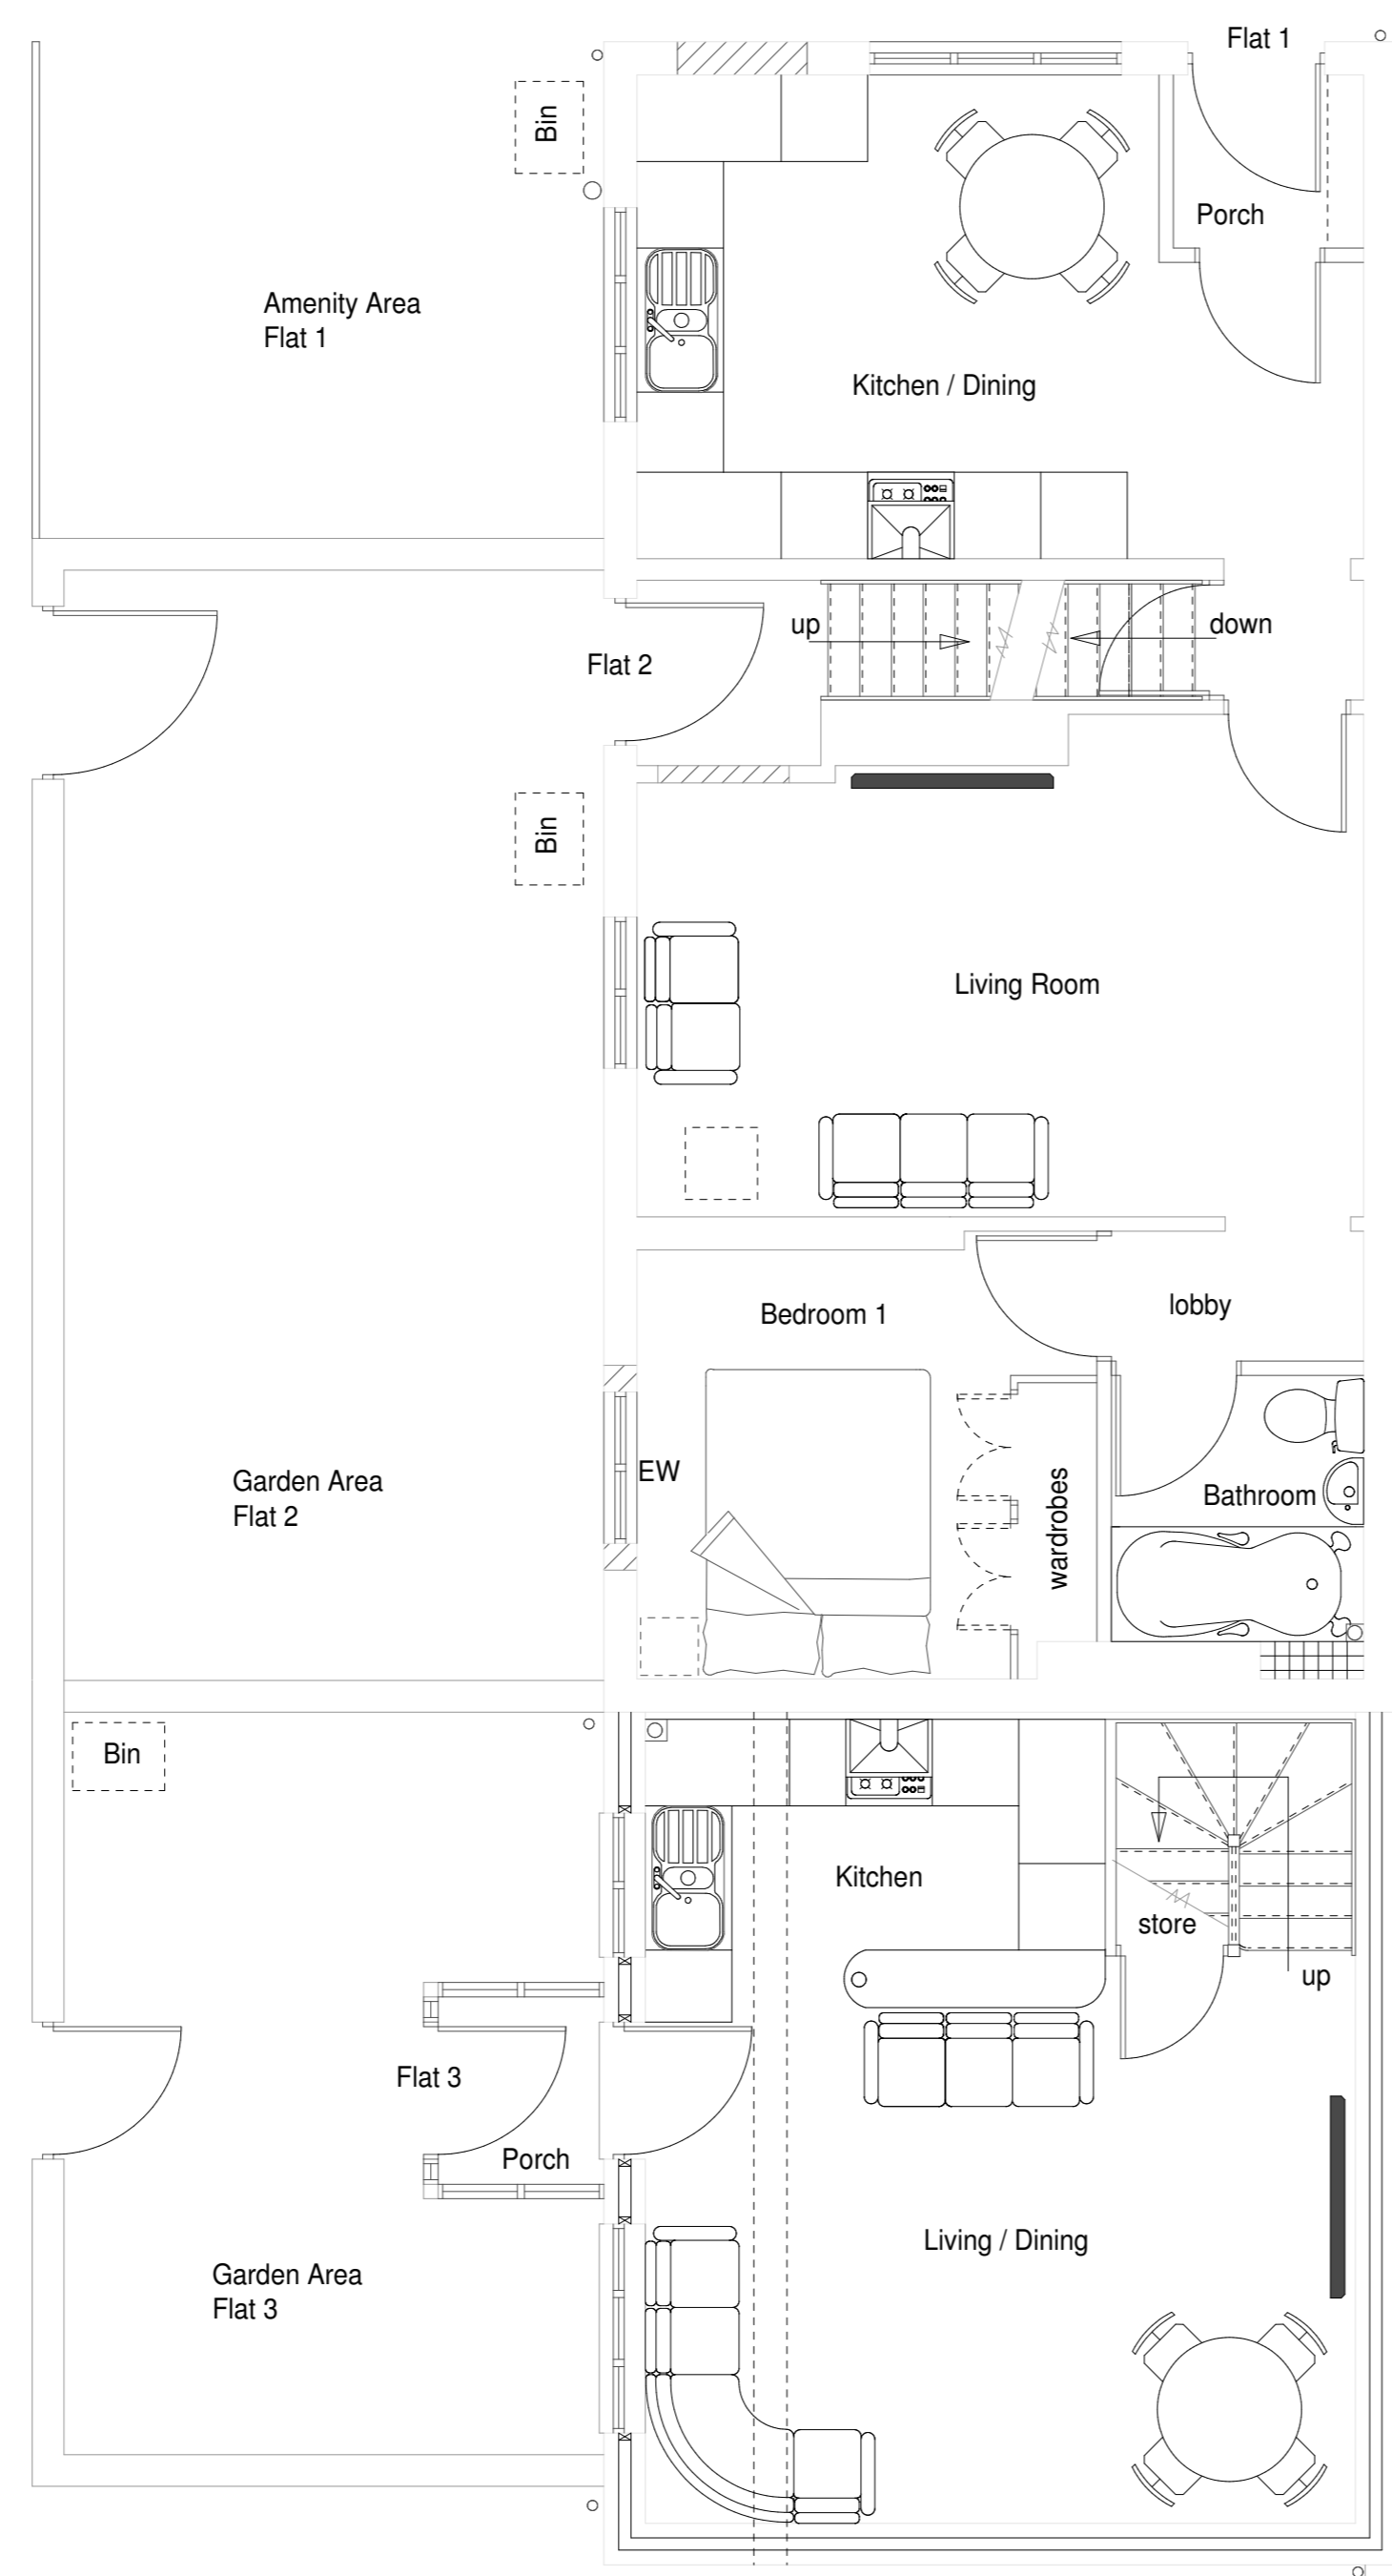

Proposed Ground Floor Plan

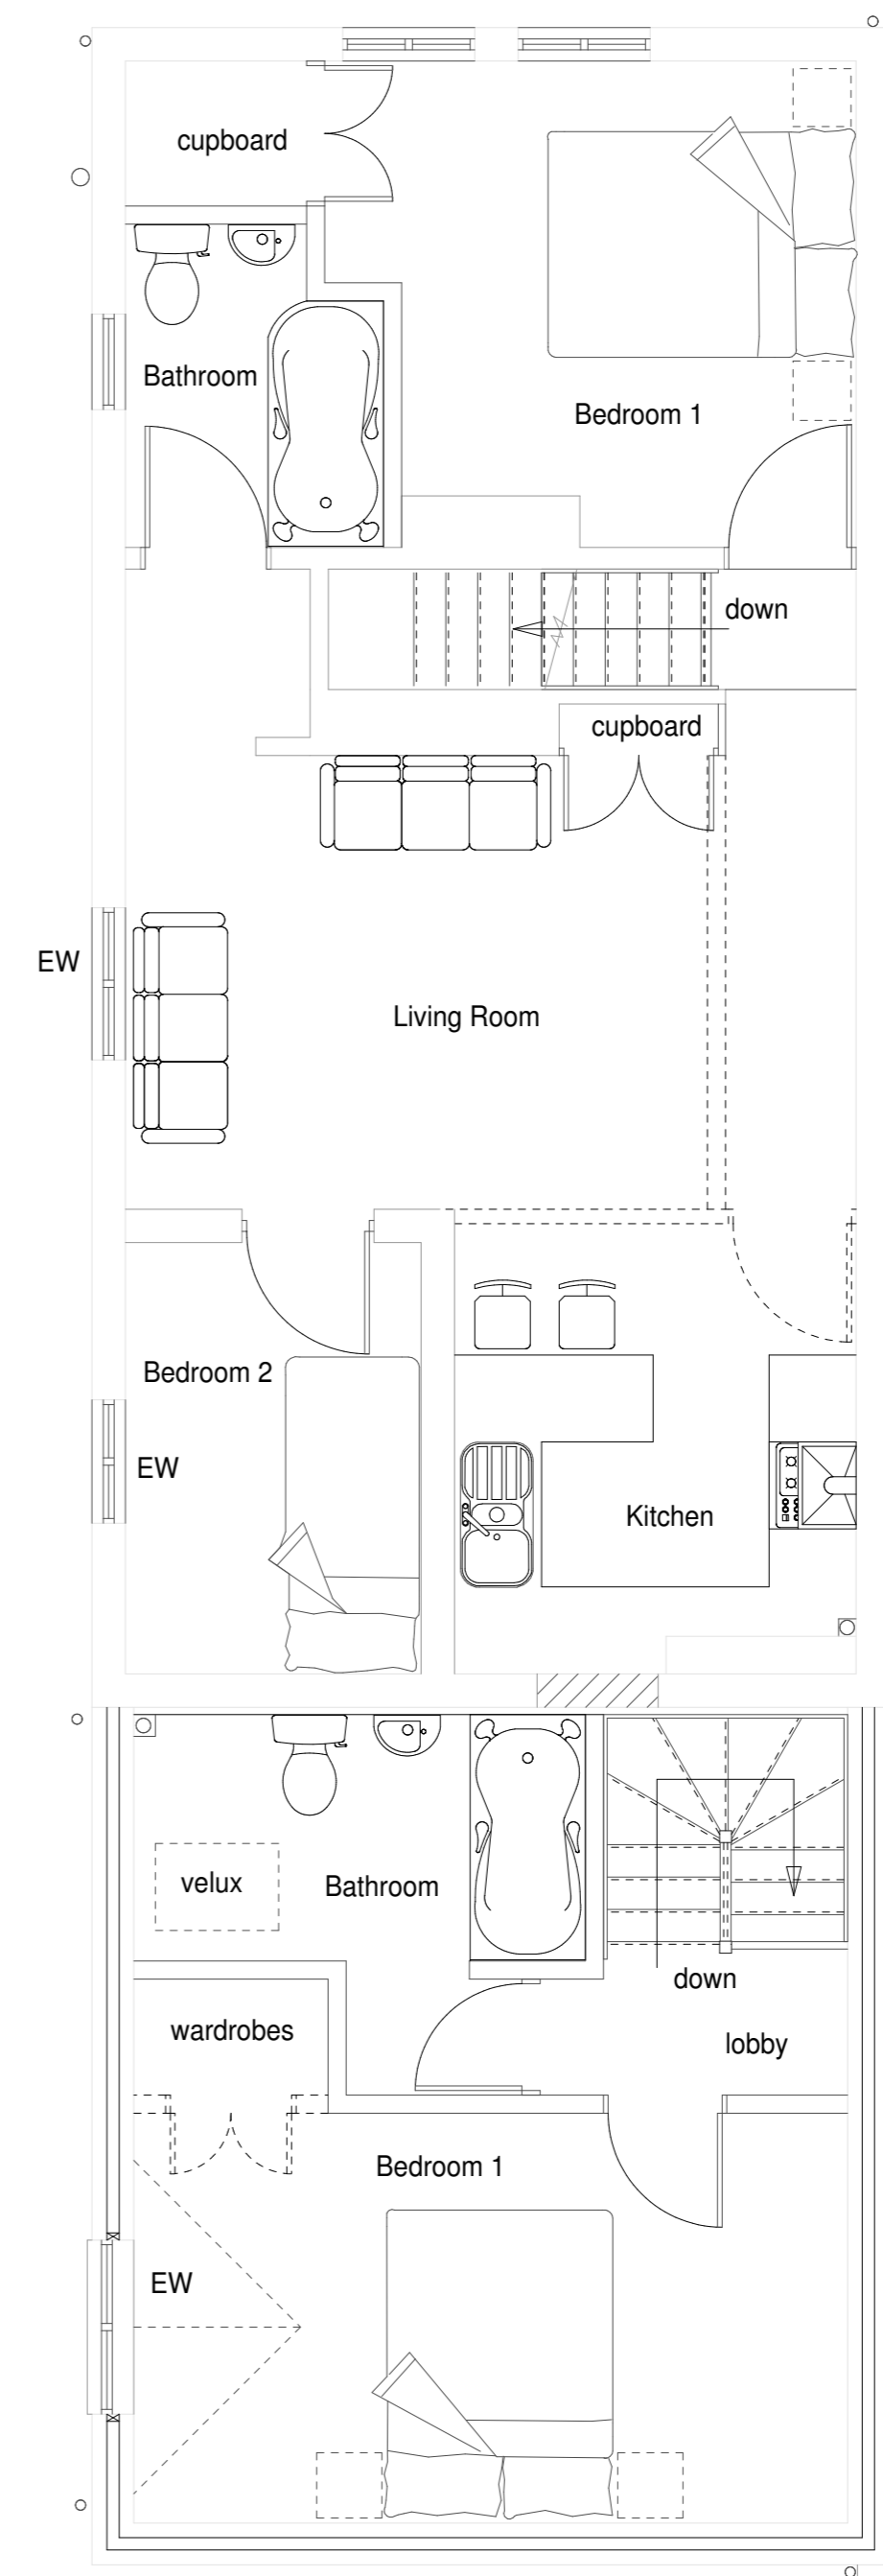

Proposed First Floor Plan