




Figured dimensions only to be taken from this drawing.
 All contractors must visit the site and be responsible for taking and checking dimensions relative to this work.
 The architect reserves all copyright of this drawing and design and it must not be copied or reproduced without his consent in writing.

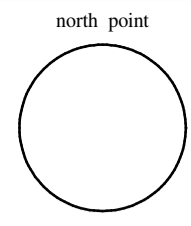

notes

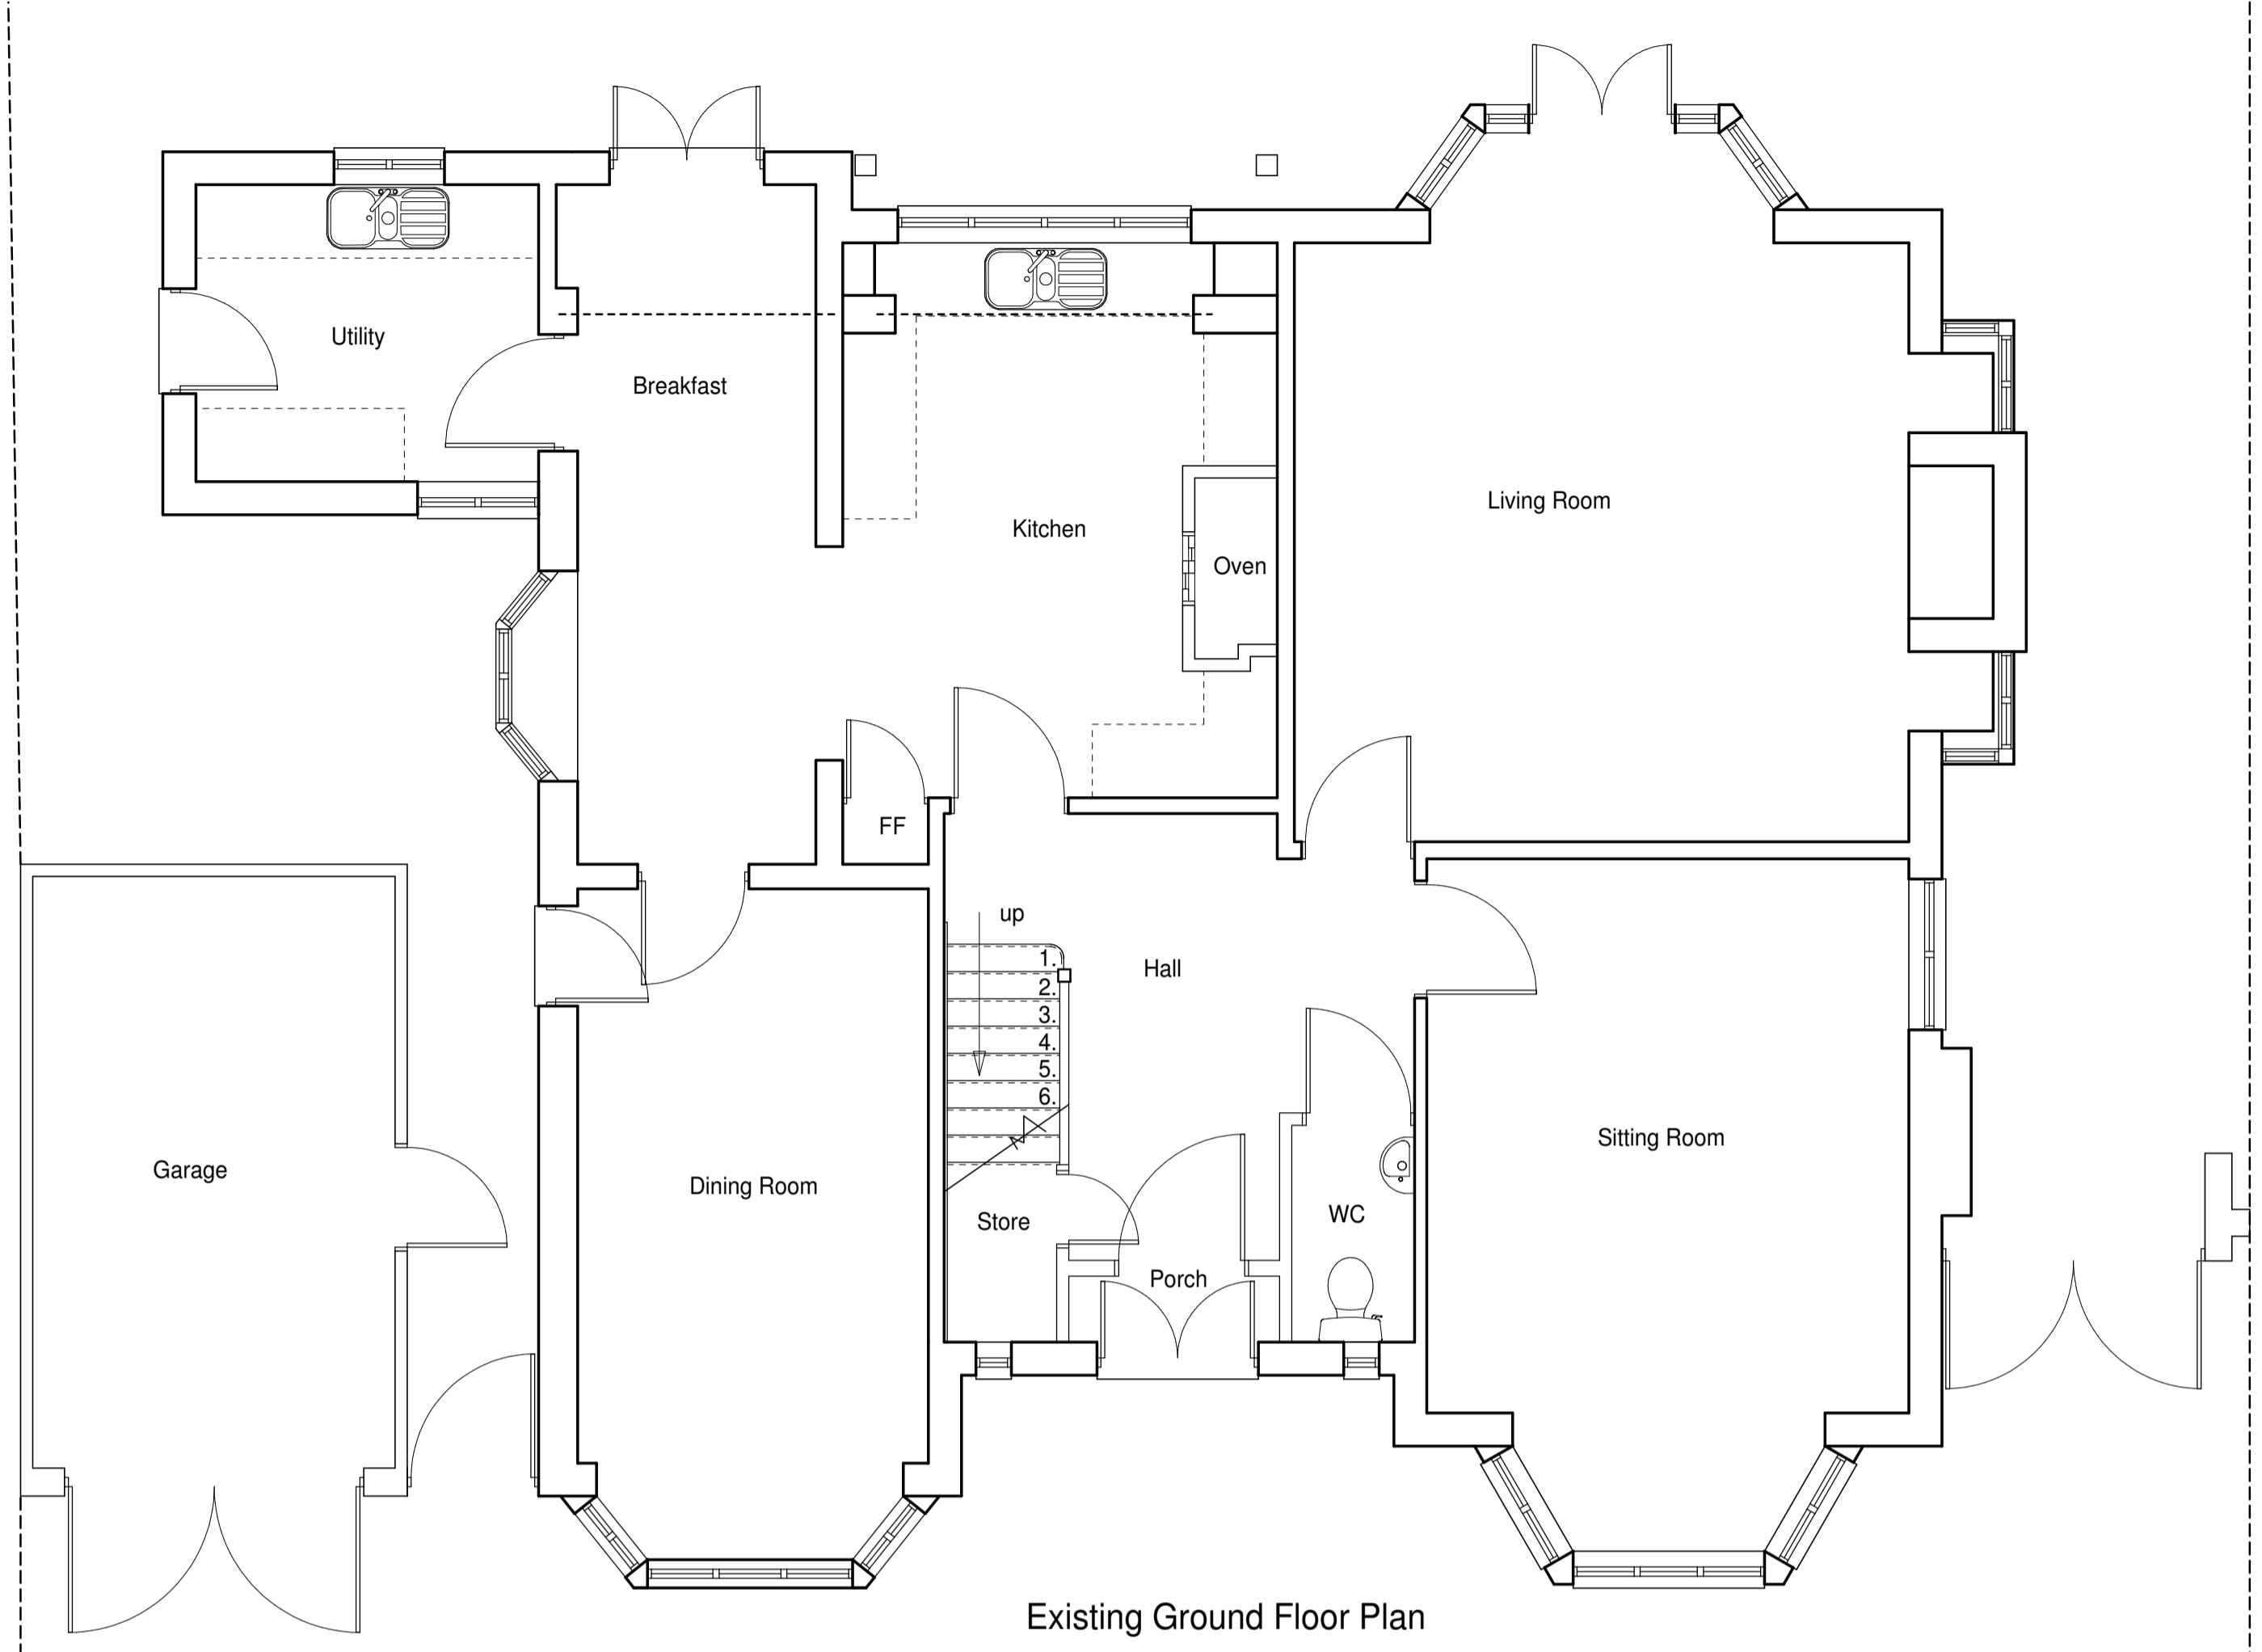

Existing Ground Floor Plan

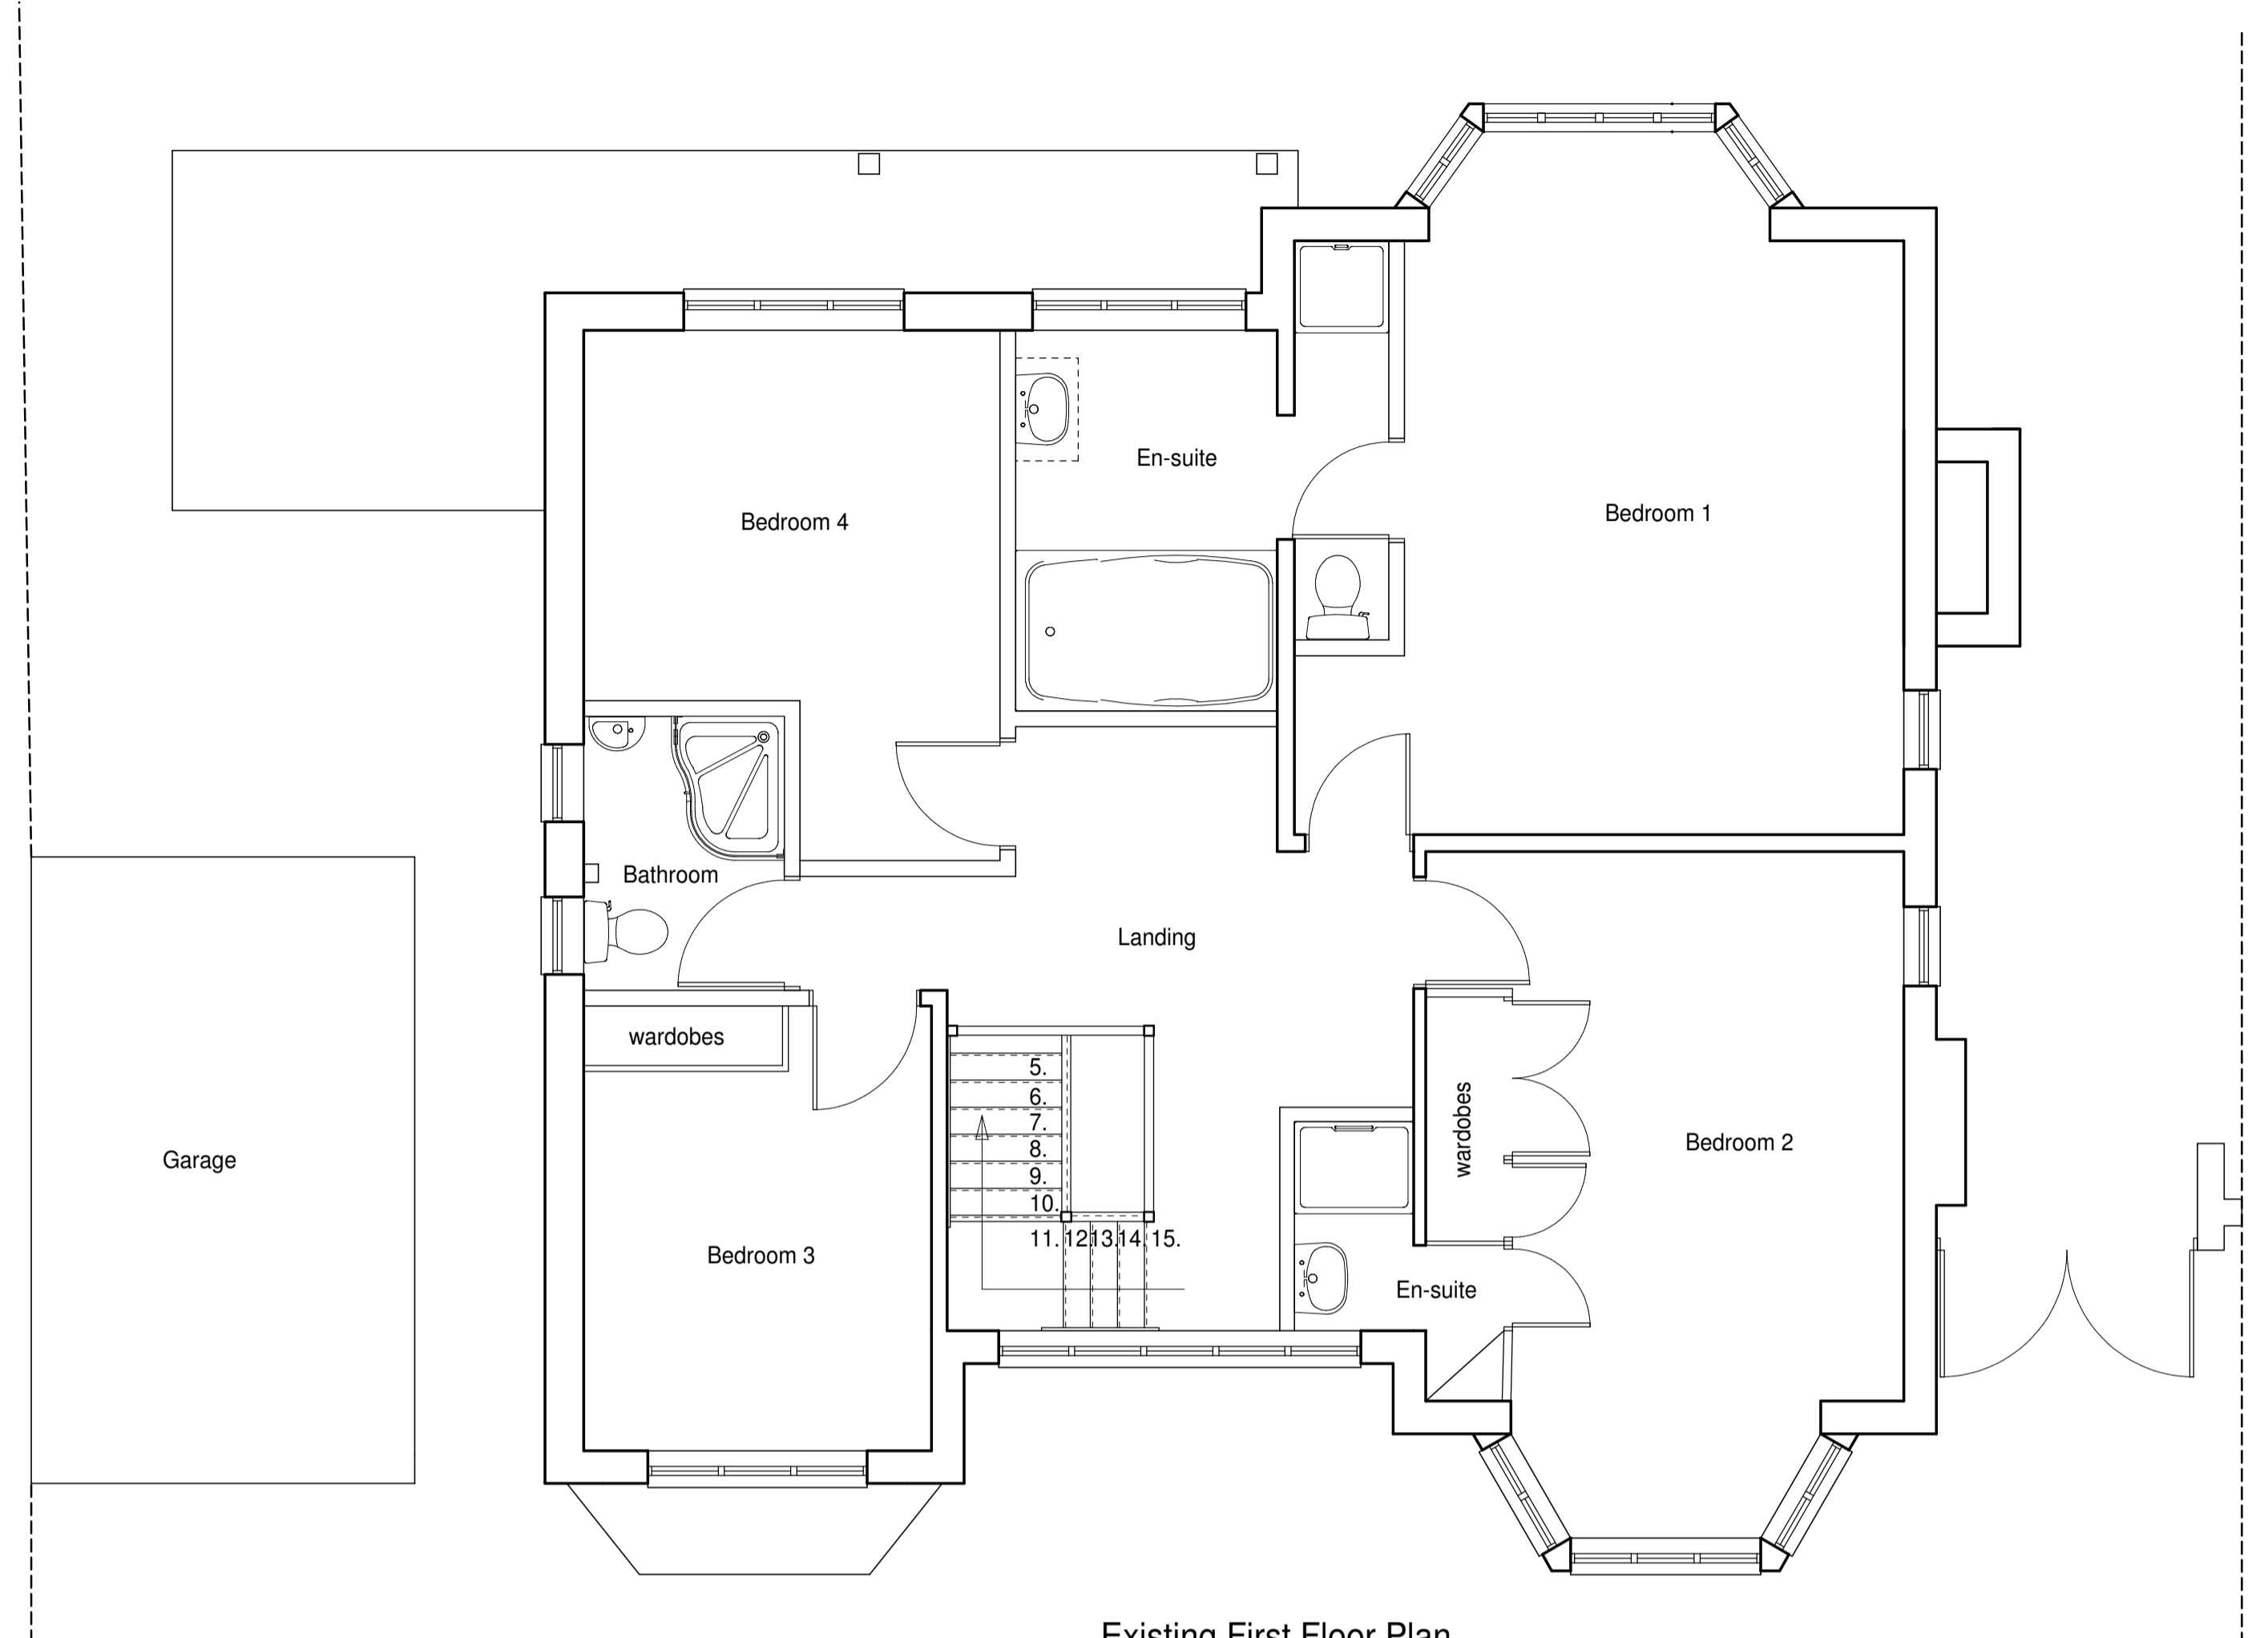

Existing First Floor Plan



Existing Front Elevation



Existing Rear Elevation



Existing Side Elevation



Existing Garage Side Elevation

revision	
scale	1:50 1:100
drawn	JOS
date	11/08
client	

Mr and Mrs Bagary

job
 Proposed Extension and Alterations:
 93 Wrottesley Road, Wolverhampton.

drawing
 Survey:
 Existing Plans and Elevations.

no.
 321 01
STONELEIGH ARCHITECTURAL SERVICES LTD.

GABLE COTTAGE
 24A CHURCH ROAD
 CODSALL
 WOLVERHAMPTON WV8 1ED
 TEL 01902 746181 Fax 01902 746388