



Figured dimensions only to be taken from this drawing.
 All contractors must visit the site and be responsible for taking and checking dimensions relative to this work.
 The architect reserves all copyright of this drawing and design and it must not be copied or reproduced without his consent in writing.

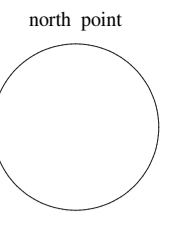

notes

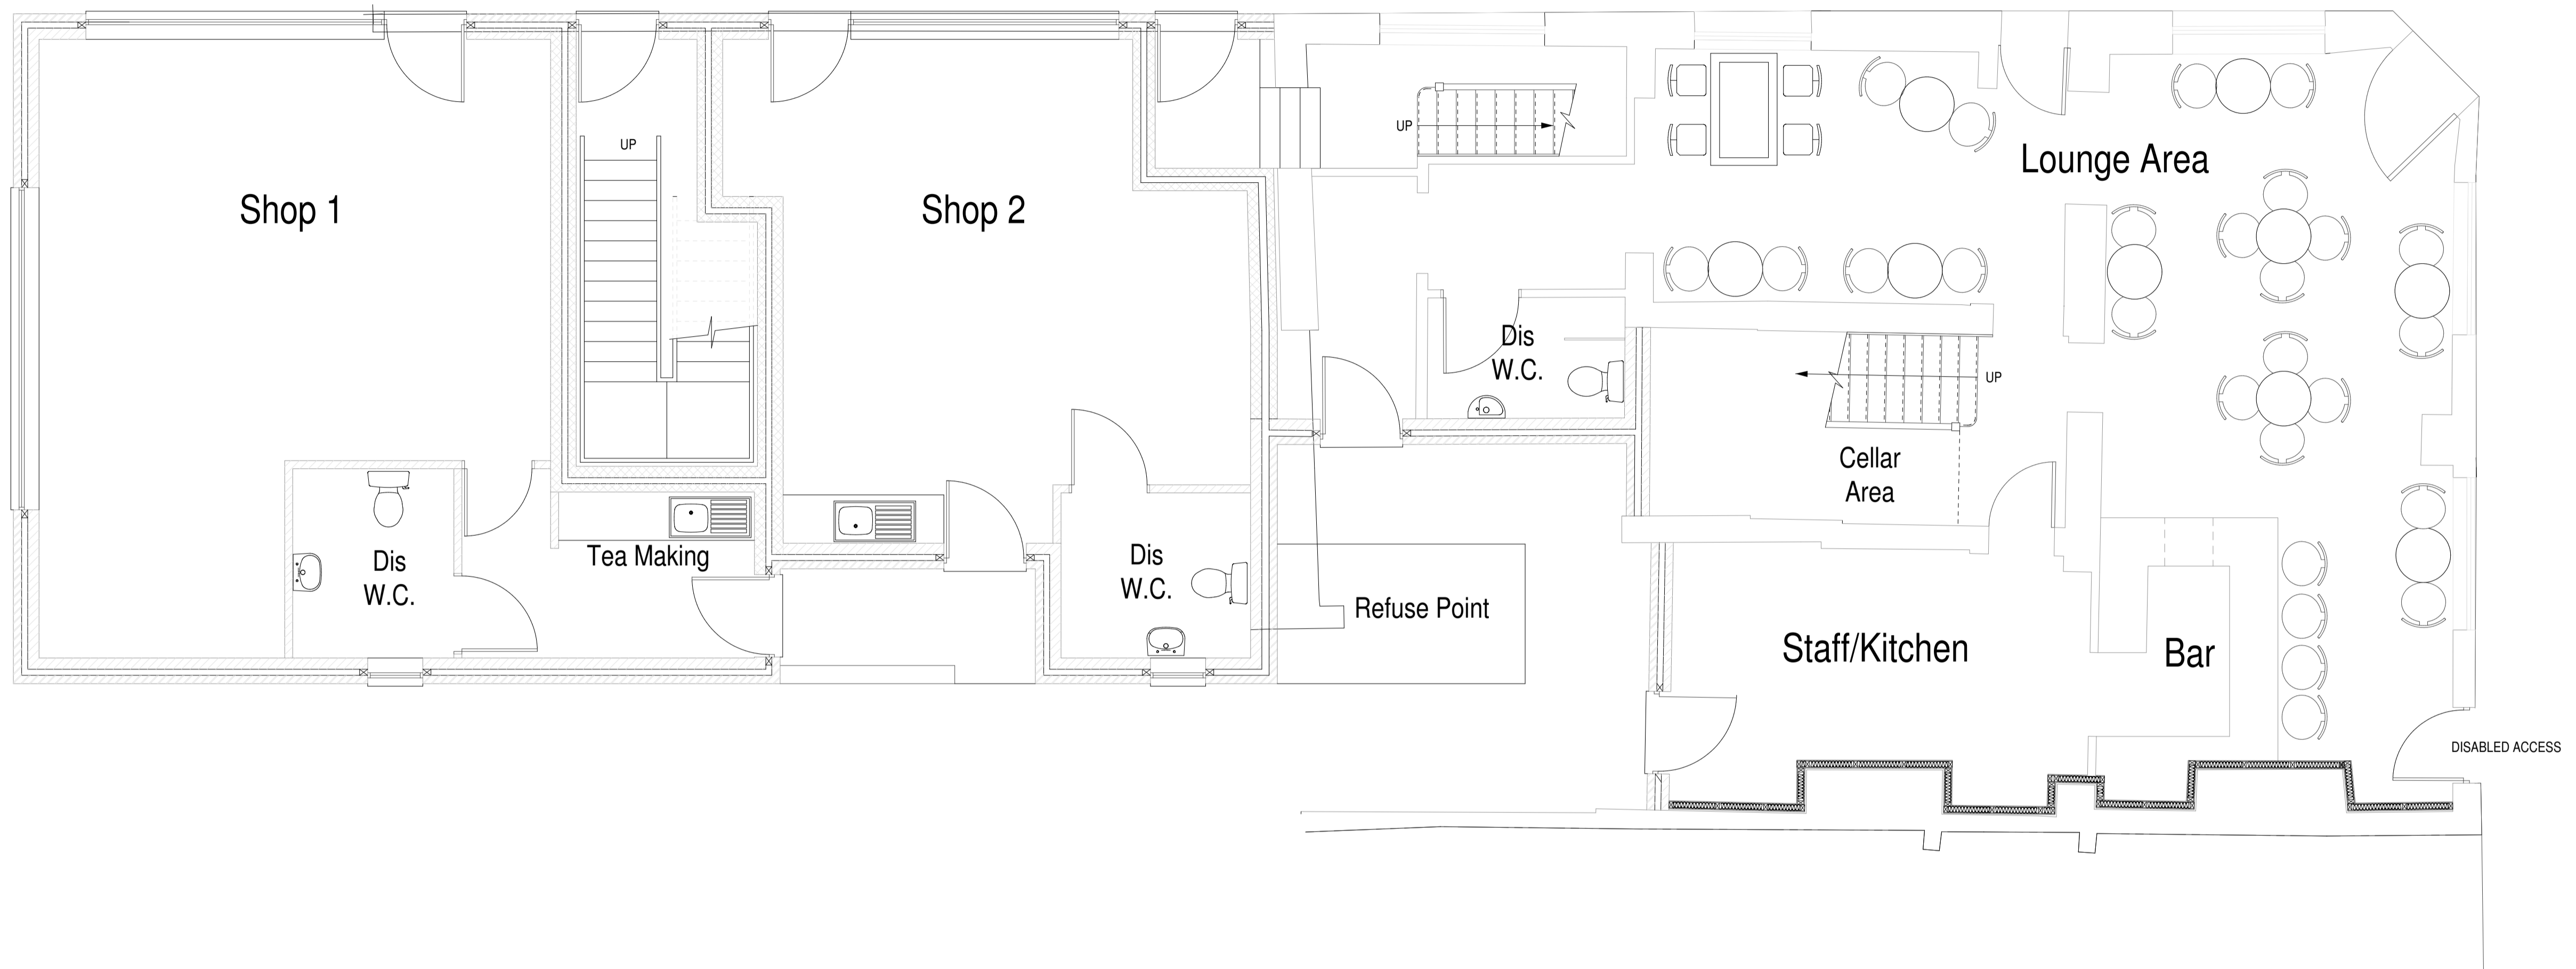

PROPOSED GROUND FLOOR PLAN

revision	
scale	1:50
drawn	PMH
date	SEPT 08
client	

MRS D.KAUR

job
 EXTENSION & REFURBISHMENT
 40-41 SNOW HILL
 WOLVERHAMPTON

drawing
 PROPOSED GROUND FLOOR PLAN

no.
 314 - 05

STONELEIGH ARCHITECTURAL SERVICES LTD.

GABLE COTTAGE
 24A CHURCH ROAD
 CODSALL
 WOLVERHAMPTON WV8 1ED
 TEL 01902 746181 Fax 01902 746388